



P1 VIEW OF EAST ELEVATION NEXT TO MAIN ENTRY




P2 VIEW OF EAST ELEVATION ELECTRICAL RM DOOR AND UTILITIES



P3 VIEW OF EAST ELEVATION FACING MAIN PARKING LOT



P4 VIEW OF SOUTH ELEVATION AND STAIR ALCOVE

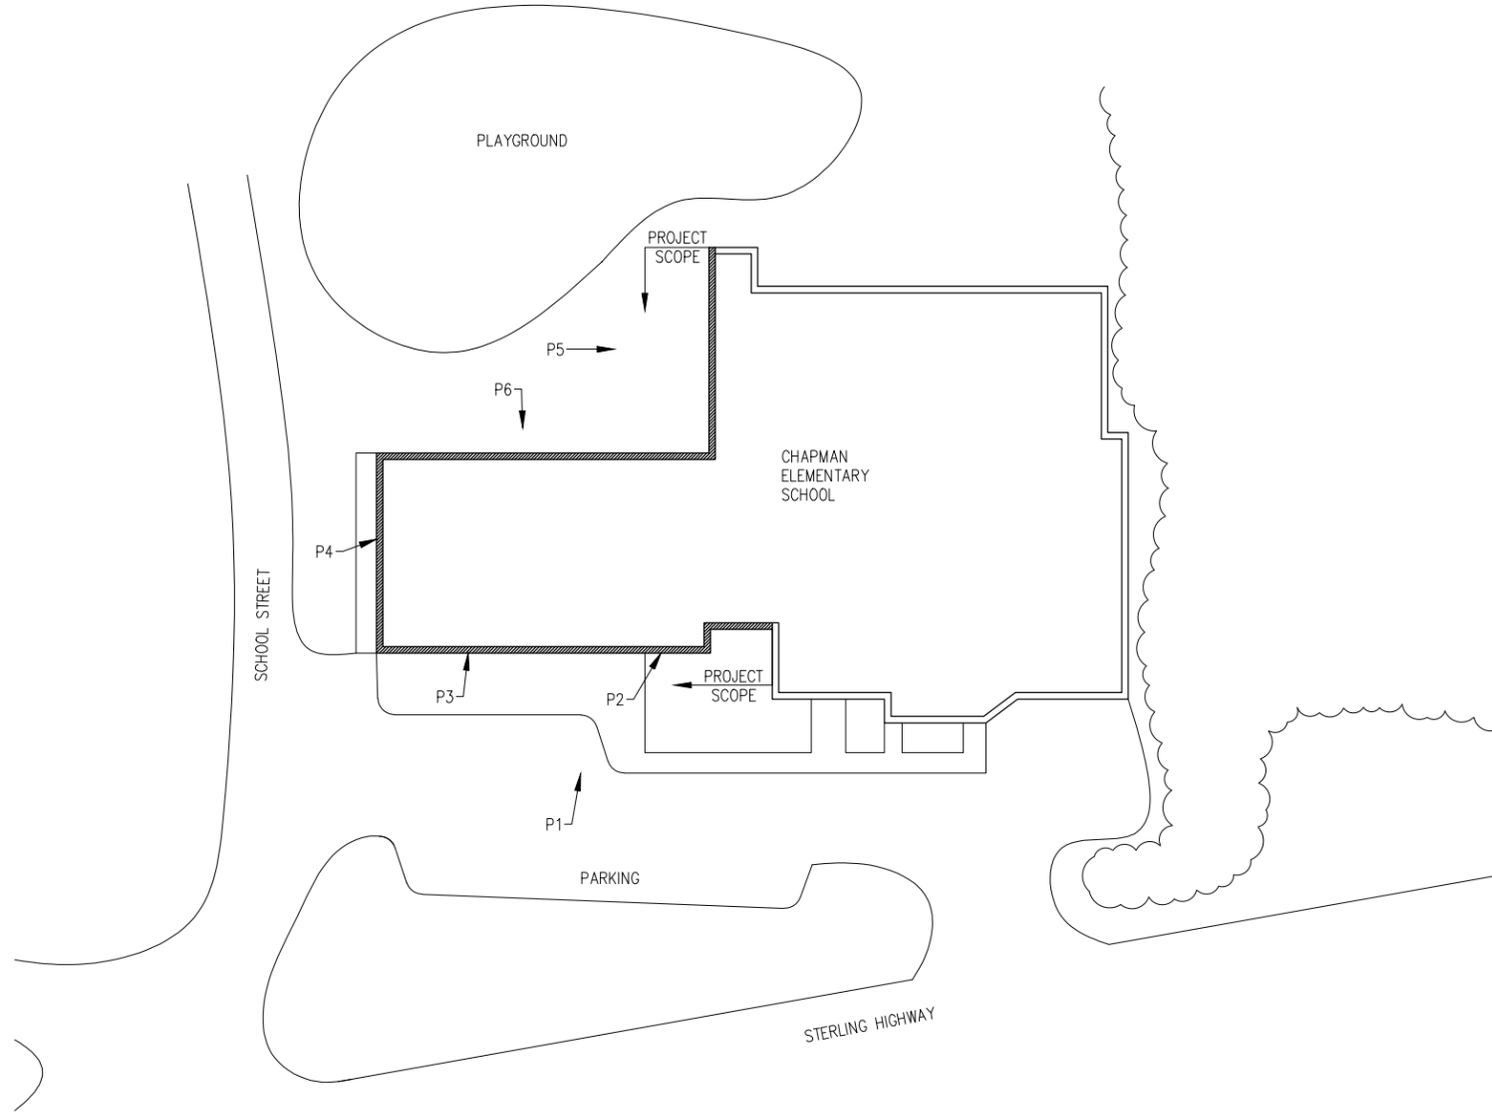

1 REFERENCE PLAN



P5 VIEW OF SOUTH ELEVATION AT LIBRARY



P6 VIEW OF WEST ELEVATION WINDOW WALL

**CHAPMAN ELEMENTARY SCHOOL
WINDOW & SIDING REPLACEMENT
CONTRACT DOCUMENTS
ANCHOR POINT, ALASKA**



Revisions:
Date: MAY 6, 2015
Drawn: MCM
Checked: CMP
Project: 1025
File Name: 1025.DWG
Sheet Title: REFERENCE PLAN
Sheet: D1.1
2 of 25




P1 EAST ELEVATION - ADDITION



P2 EAST ELEVATION - WINDOW WALL



P3 EAST ELEVATION

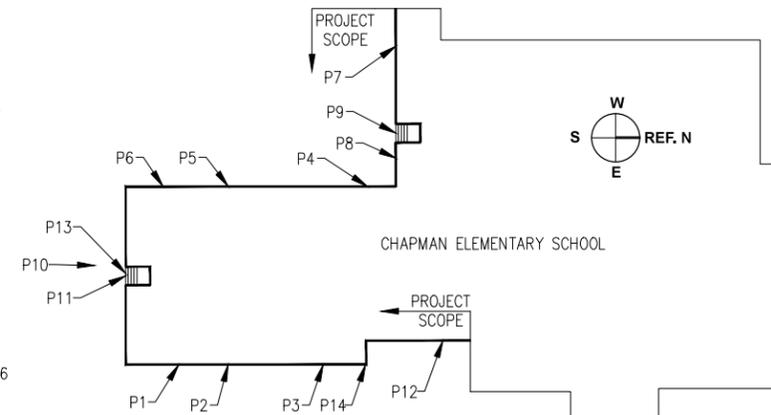

P4 WEST ELEVATION - TRANSITION




P5 WEST ELEVATION - ADDITION



P6 EAST ELEVATION - ENTRY

NOTES:

1. REMOVE WOOD FRAMED WINDOWS.
2. T1-11 SIDING TO BE REMOVED.
3. REMOVE 1/4" CAB PANEL.
4. METAL FASCIA PANEL TO REMAIN.
5. REMOVE WINDOW WALL GLAZING AND PANELING ABOVE.
6. REMOVE CAB AND 1/2" MED DENSITY PANELING BELOW.
7. REMOVE ALL MECHANICAL/ ELECTRICAL EQUIPMENT AND ASSOCIATED CONDUIT, STORE FOR REINSTALLATION AFTER NEW SIDING IS INSTALLED.
8. REMOVE HANDRAILS CLEAN, PAINT AND STORE FOR REINSTALLATION AFTER NEW SIDING IS INSTALLED.
9. REMOVE OVERFLOW SCUPPER AND STORE FOR REINSTALLATION AFTER NEW SIDING IS INSTALLED.
10. REMOVE PLYWOOD AND C.A.B. BASE
11. REMOVE ALUMINUM WINDOWS
12. REMOVE WOOD CORNER TRIM
13. 1X TRIM TO REMAIN
14. REMOVE T1-11 SIDING
15. REMOVE WOOD TRIM PANEL
16. CLEAN AND PAINT BOLLARDS
17. LOUVER TO REMAIN
18. SOFFIT PANEL TO REMAIN, PAINT PER SPEC.

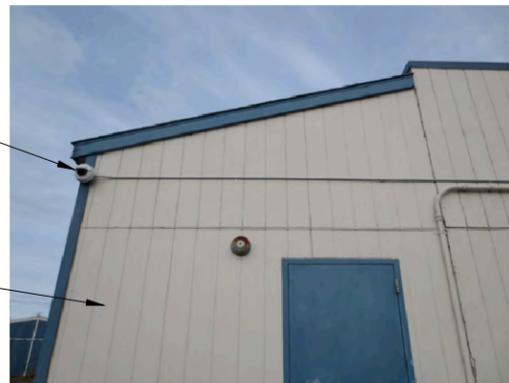

P7 WEST ELEVATION - TRANSITION



P8 WEST ELEVATION - ADDITION



P9 EAST ELEVATION - ENTRY

NOTES:

1. REMOVE WOOD FRAMED WINDOWS.
2. T1-11 SIDING TO BE REMOVED.
3. REMOVE 1/4" CAB PANEL.
4. METAL FASCIA PANEL TO REMAIN.
5. REMOVE WINDOW WALL GLAZING AND PANELING ABOVE.
6. REMOVE CAB AND 1/2" MED DENSITY PANELING BELOW.
7. REMOVE ALL MECHANICAL/ ELECTRICAL EQUIPMENT AND ASSOCIATED CONDUIT, STORE FOR REINSTALLATION AFTER NEW SIDING IS INSTALLED.
8. REMOVE HANDRAILS CLEAN, PAINT AND STORE FOR REINSTALLATION AFTER NEW SIDING IS INSTALLED.
9. REMOVE OVERFLOW SCUPPER AND STORE FOR REINSTALLATION AFTER NEW SIDING IS INSTALLED.
10. REMOVE PLYWOOD AND C.A.B. BASE
11. REMOVE ALUMINUM WINDOWS
12. REMOVE WOOD CORNER TRIM
13. 1X TRIM TO REMAIN
14. REMOVE T1-11 SIDING
15. REMOVE WOOD TRIM PANEL
16. CLEAN AND PAINT BOLLARDS
17. LOUVER TO REMAIN
18. SOFFIT PANEL TO REMAIN, PAINT PER SPEC.



P10 SOUTH ELEVATION - ADDITION



P11 SOUTH ELEVATION - ADDITION



P12 EAST ELEVATION - ENTRY



P13 SOUTH STAIRS



P14 EAST FLASHING


**CHAPMAN ELEMENTARY SCHOOL
WINDOW & SIDING REPLACEMENT
CONTRACT DOCUMENTS
ANCHOR POINT, ALASKA**

Revisions:

Date: MAY 6, 2015
 Drawn: MCM
 Checked: CMP
 Project: 1025
 File Name: 1025.DWG
Sheet Title:
 REFERENCE PLAN
Sheet:
D1.2
 3 of 25

GENERAL NOTES:

1. ALL DIMENSIONS ARE TO WOOD FRAMING
2. CONTRACTOR SHALL BE RESPONSIBLE FOR TEMPORARY SHORING AS REQUIRED UNTIL NEW CONSTRUCTION IS IN PLACE.

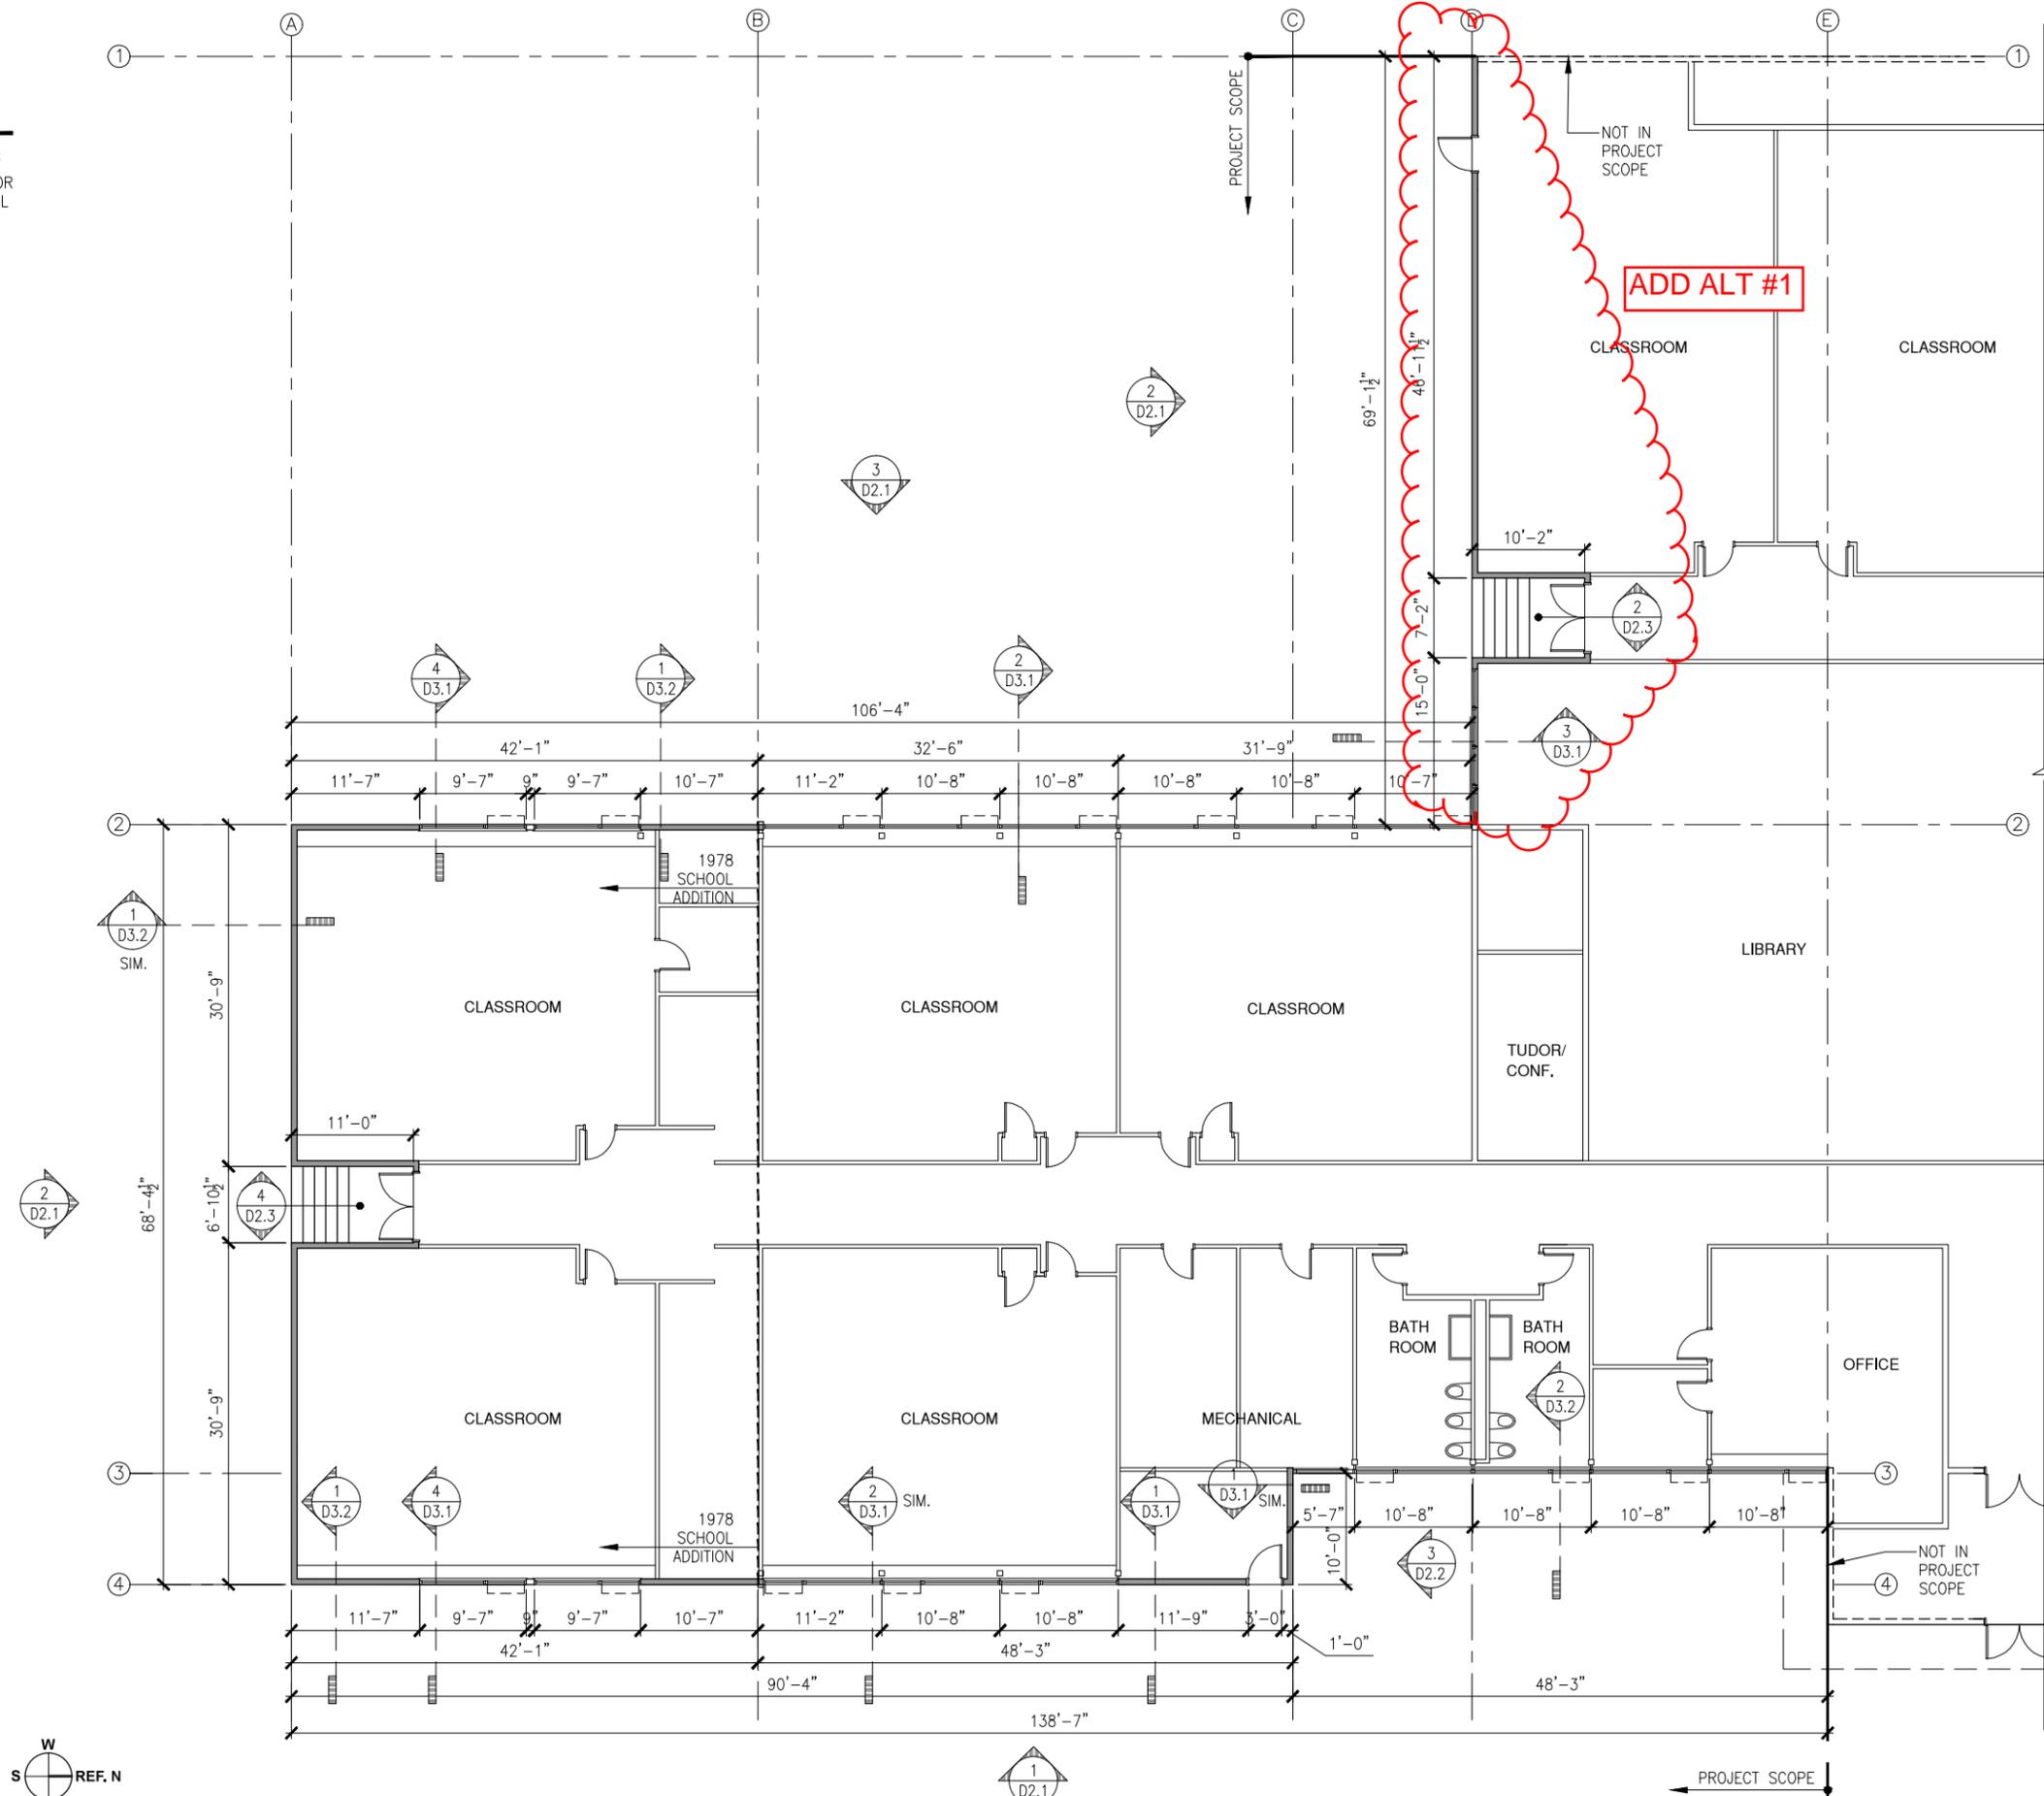

1 DEMO FLOOR PLAN



**CHAPMAN ELEMENTARY SCHOOL
WINDOW & SIDING REPLACEMENT
CONTRACT DOCUMENTS
ANCHOR POINT, ALASKA**



130 TRADING BAY RD. SUITE 530 KENAI, ALASKA 99611
P: 907.283.5698 F: 907.283.9083 E: ADMIN@K+A-DESIGNSTUDIOS.COM


Revisions:

Date:	MAY 6, 2015
Drawn:	MCM
Checked:	CMP
Project:	1025
File Name:	1025.DWG
Sheet Title:	FLOOR PLAN - DEMO



Sheet:

D1.3





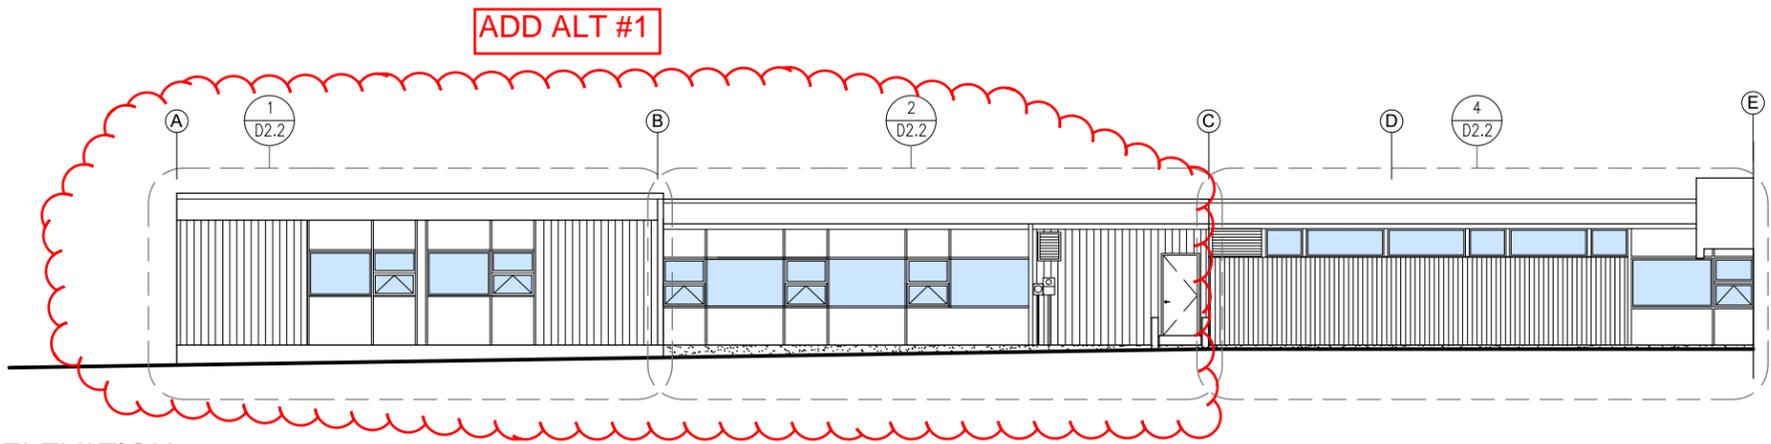


1 EXISTING EAST ELEVATION

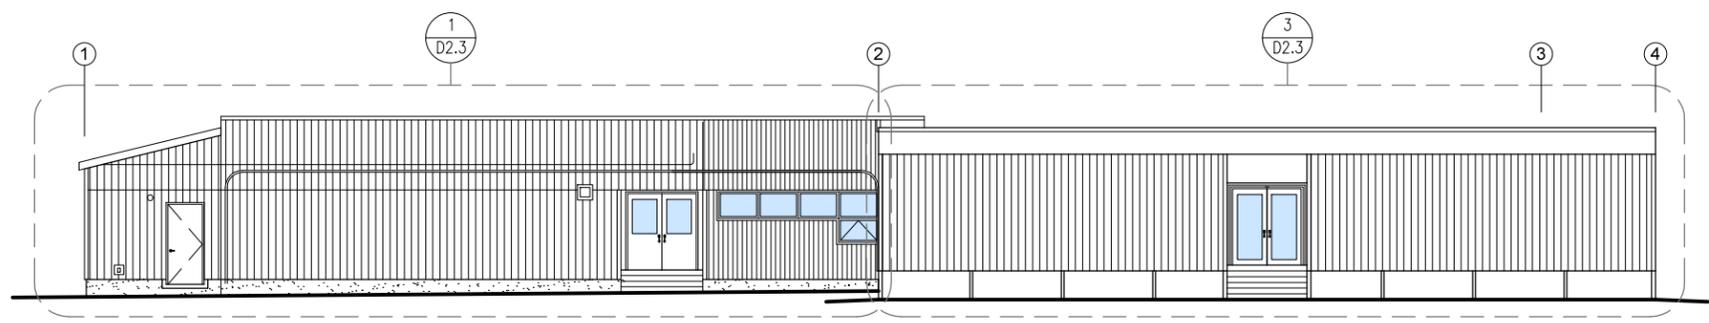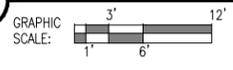

2 EXISTING SOUTH ELEVATION

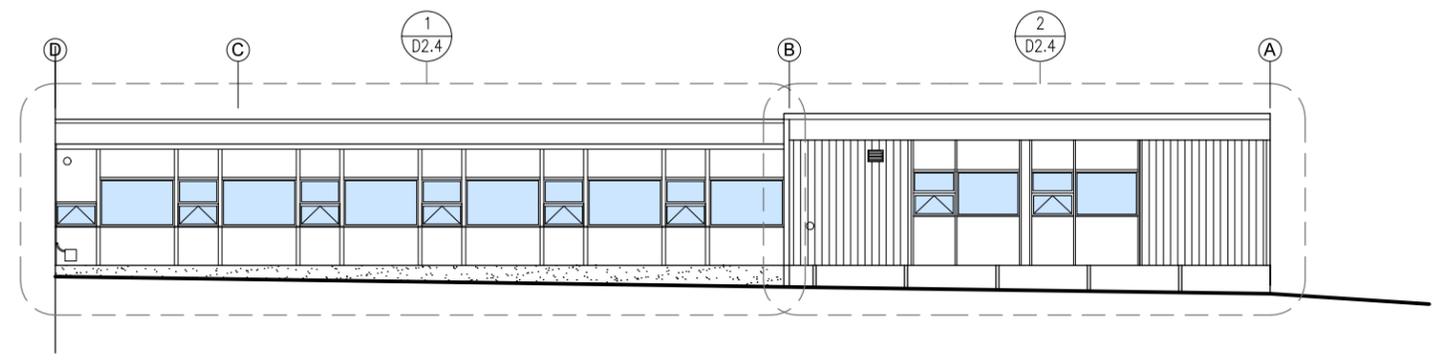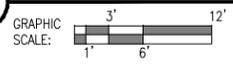

3 EXISTING WEST ELEVATION

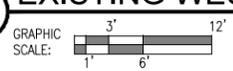





**CHAPMAN ELEMENTARY SCHOOL
WINDOW & SIDING REPLACEMENT
CONTRACT DOCUMENTS
ANCHOR POINT, ALASKA**



Revisions:

Date: MAY 6, 2015
 Drawn: MCM
 Checked: CMP
 Project: 1025
 File Name: 1025.DWG
Sheet Title:
 EXISTING EXTERIOR ELEVATIONS
Sheet:
 D2.1
 5 of 25

**CHAPMAN ELEMENTARY SCHOOL
WINDOW & SIDING REPLACEMENT
CONTRACT DOCUMENTS
ANCHOR POINT, ALASKA**

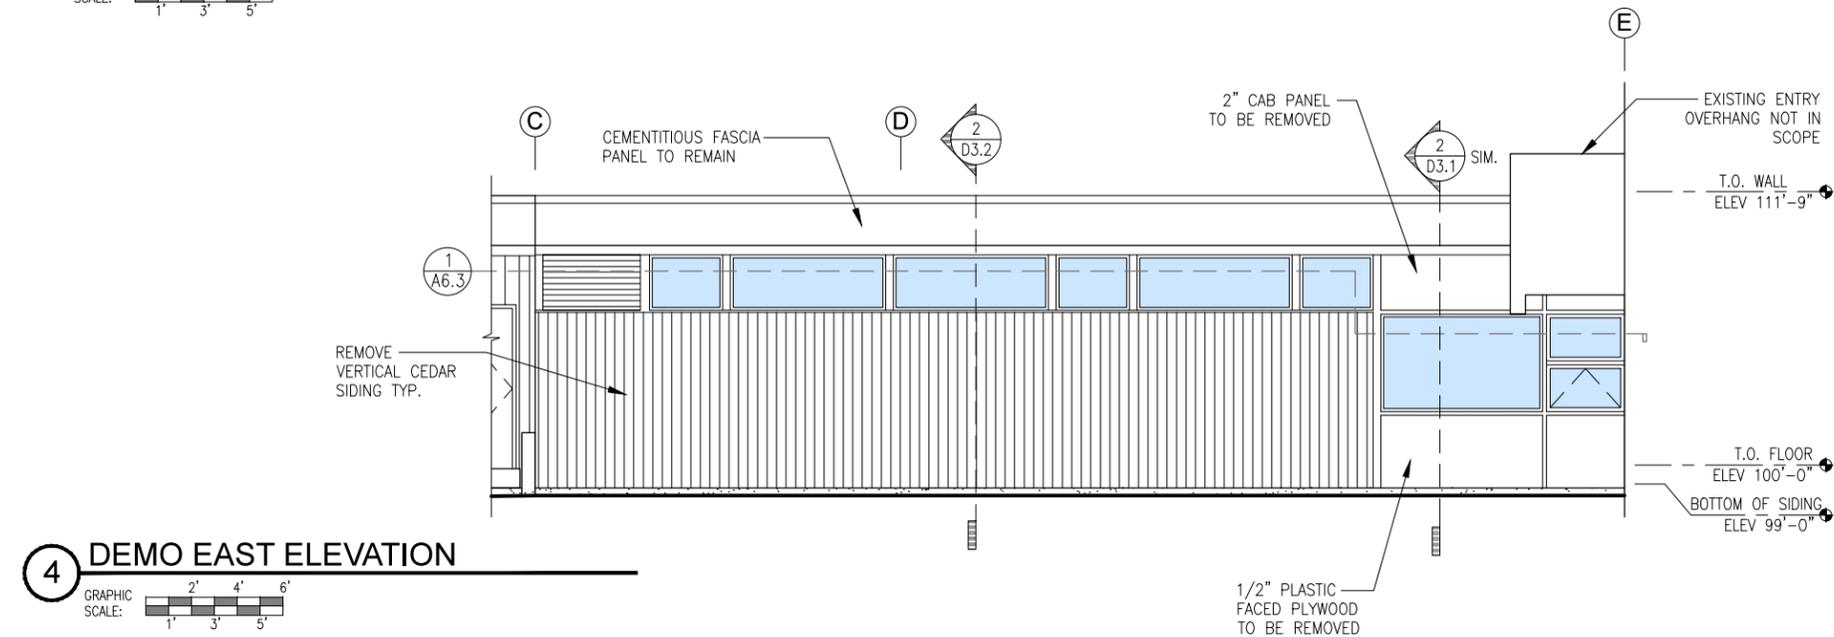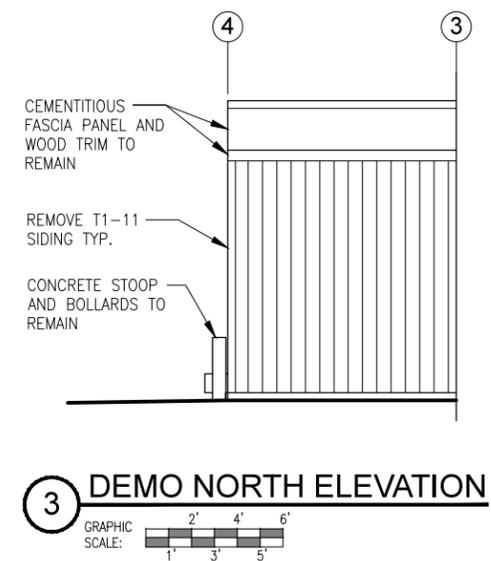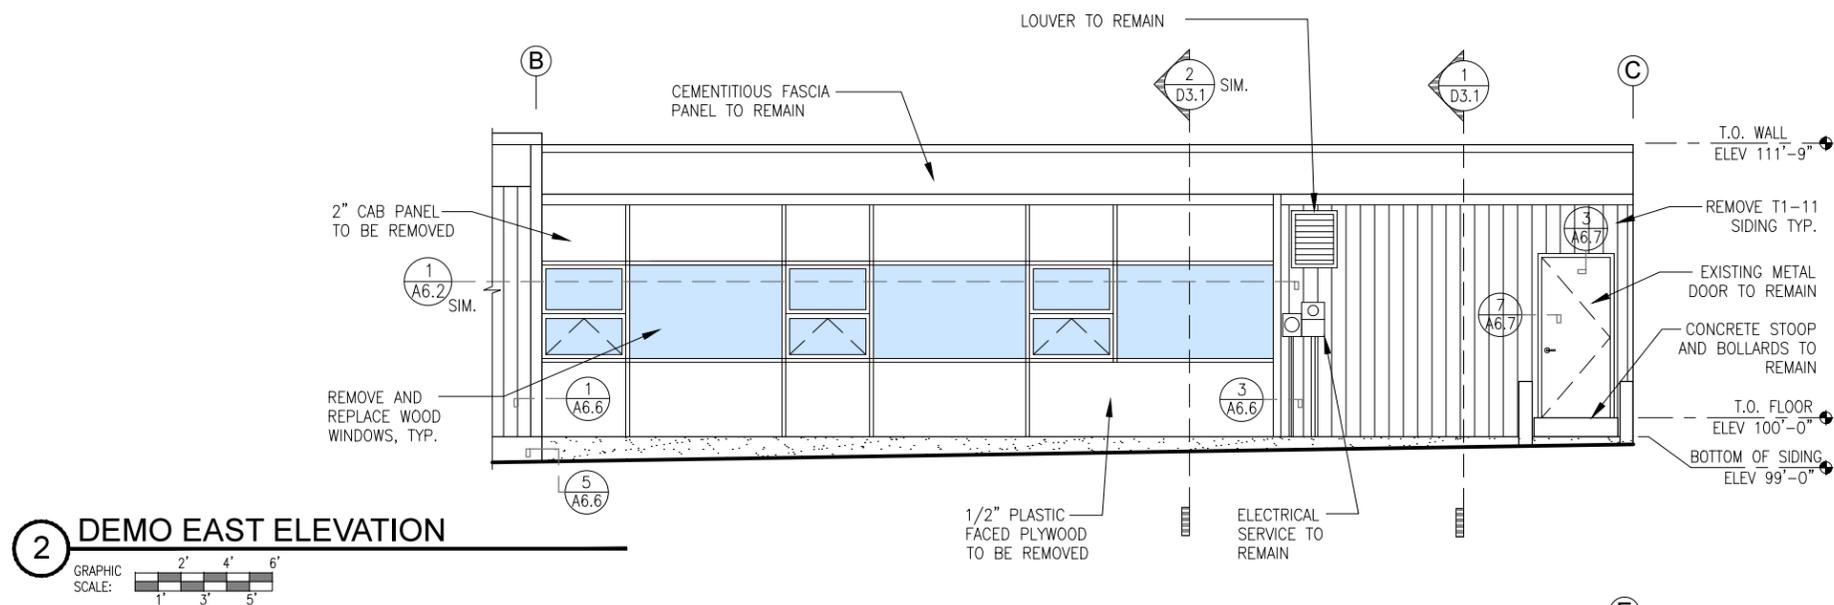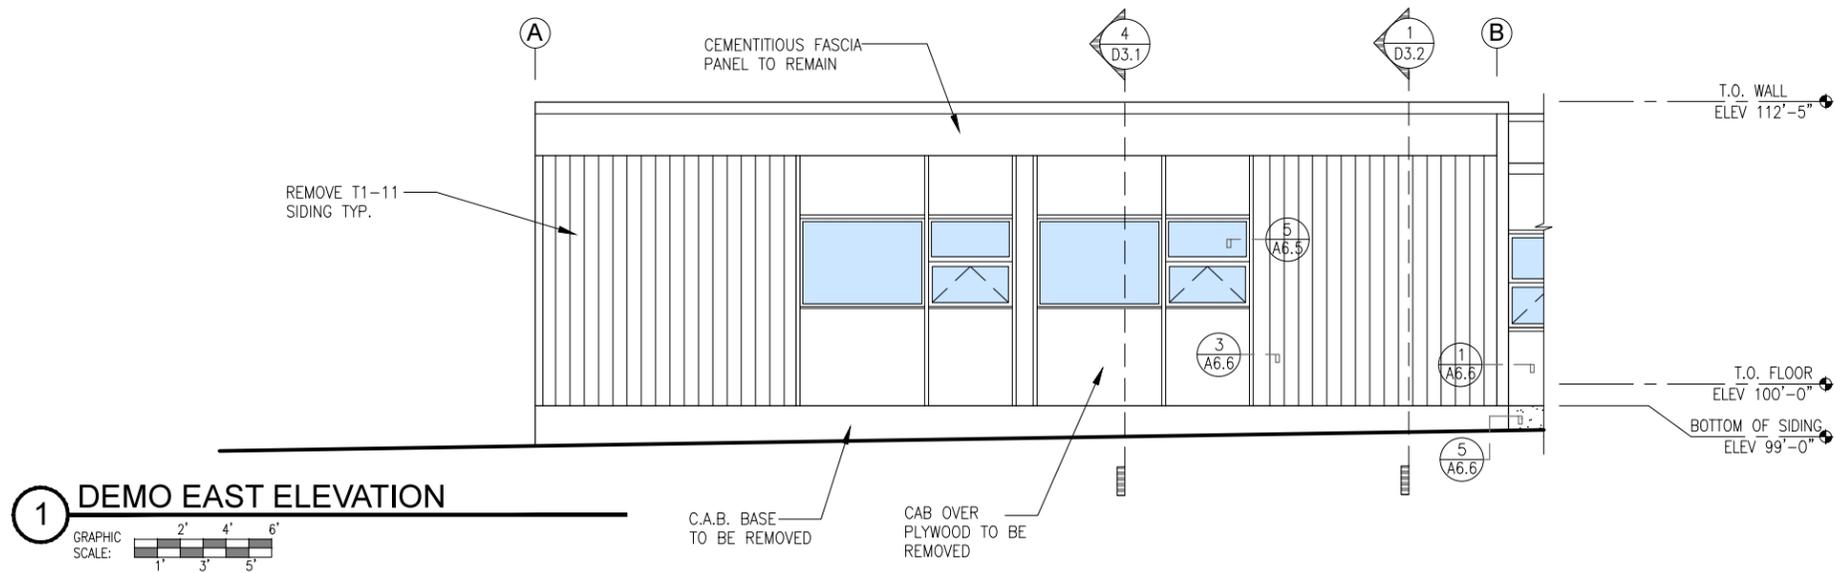


Revisions:

Date: MAY 6, 2015
Drawn: MCM
Checked: CMP
Project: 1025
File Name: 1025.DWG
Sheet Title:
EXISTING EXTERIOR ELEVATIONS


**CHAPMAN ELEMENTARY SCHOOL
WINDOW & SIDING REPLACEMENT
CONTRACT DOCUMENTS
ANCHOR POINT, ALASKA**

Revisions:

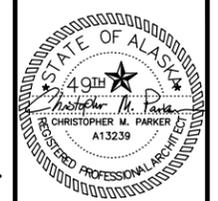


Date: MAY 6, 2015
 Drawn: MCM
 Checked: CMP
 Project: 1025
 File Name: 1025.DWG
Sheet Title:
 EXISTING EXTERIOR
 ELEVATIONS
Sheet:
D2.3
 7 of 25


ADD ALT #1

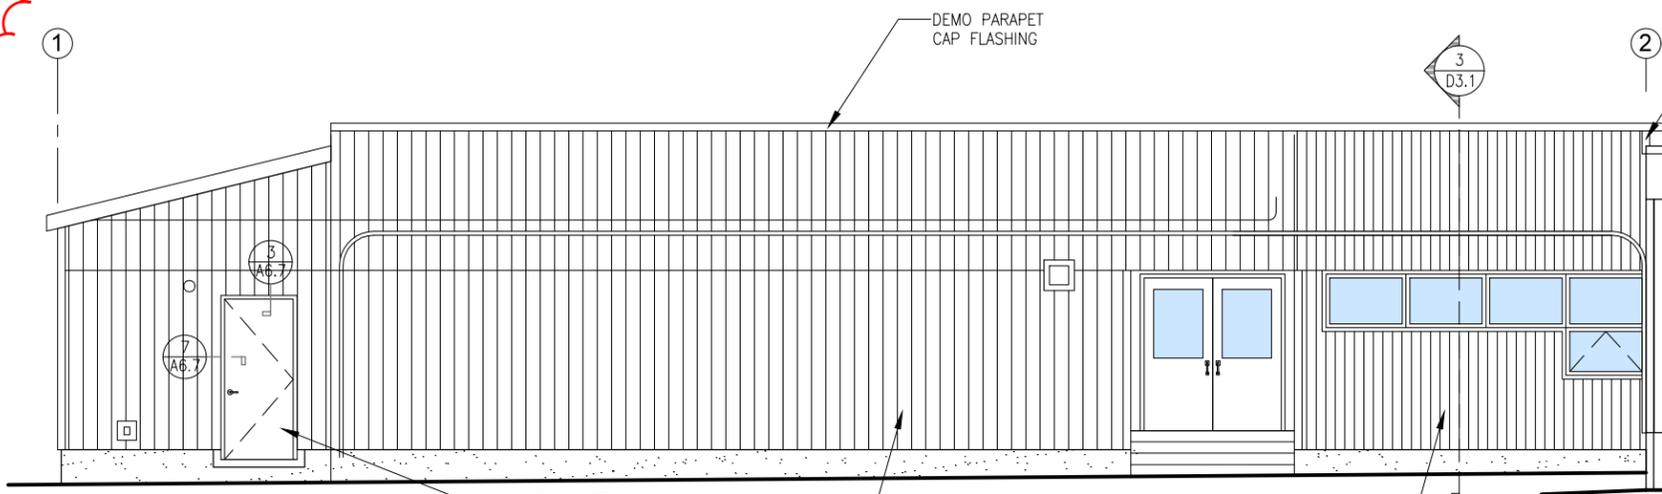


1 DEMO SOUTH ELEVATION
 GRAPHIC SCALE: 1" = 3'

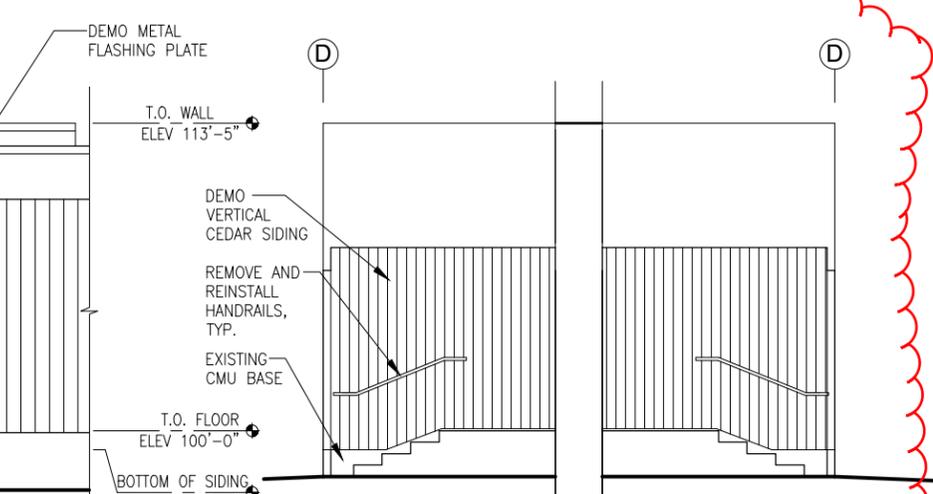

2 DEMO EAST/WEST STAIR ELEVATIONS
 GRAPHIC SCALE: 1" = 3'

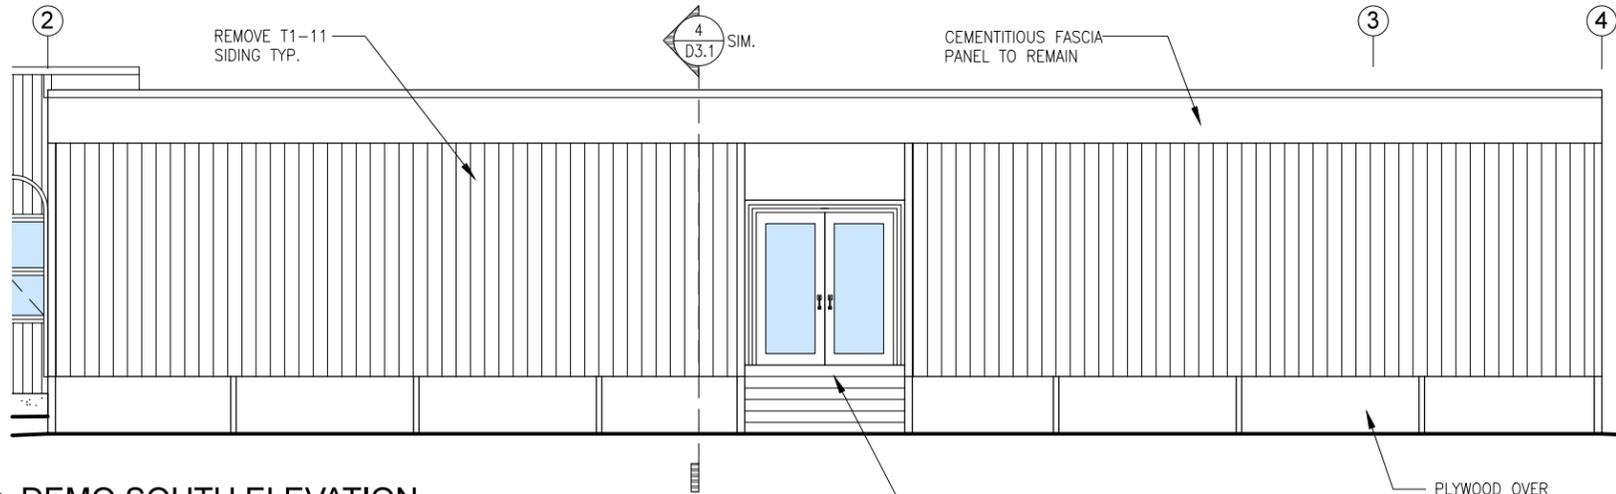


3 DEMO SOUTH ELEVATION
 GRAPHIC SCALE: 1" = 3'

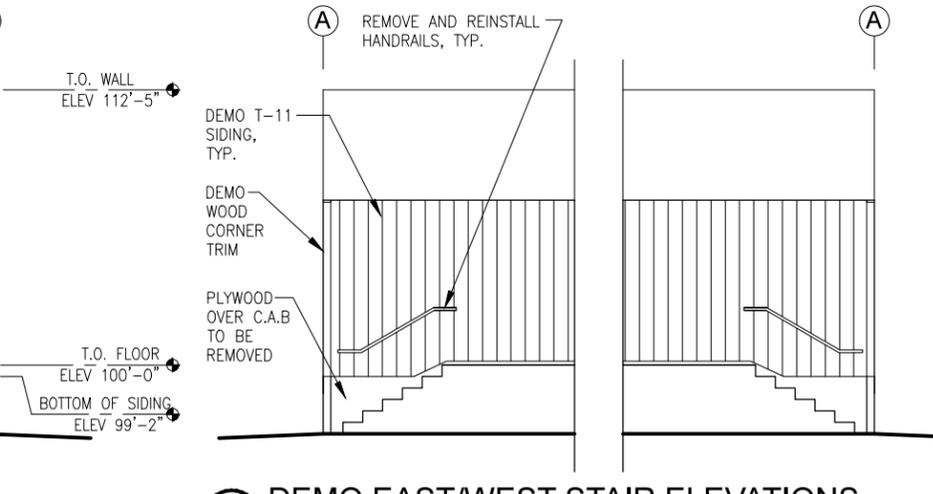


4 DEMO EAST/WEST STAIR ELEVATIONS
 GRAPHIC SCALE: 1" = 3'

**CHAPMAN ELEMENTARY SCHOOL
WINDOW & SIDING REPLACEMENT
CONTRACT DOCUMENTS
ANCHOR POINT, ALASKA**

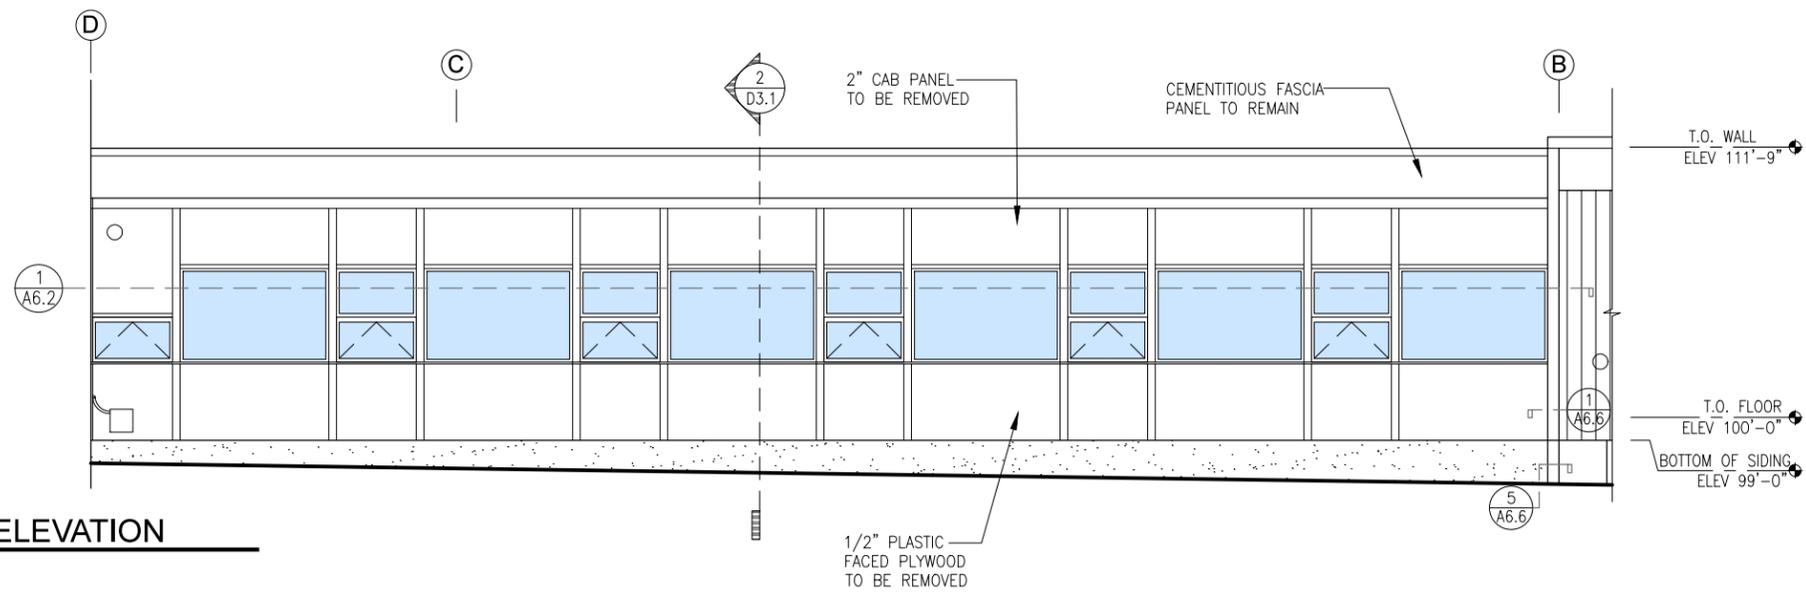


1 DEMO WEST ELEVATION
GRAPHIC SCALE: 1" = 3'

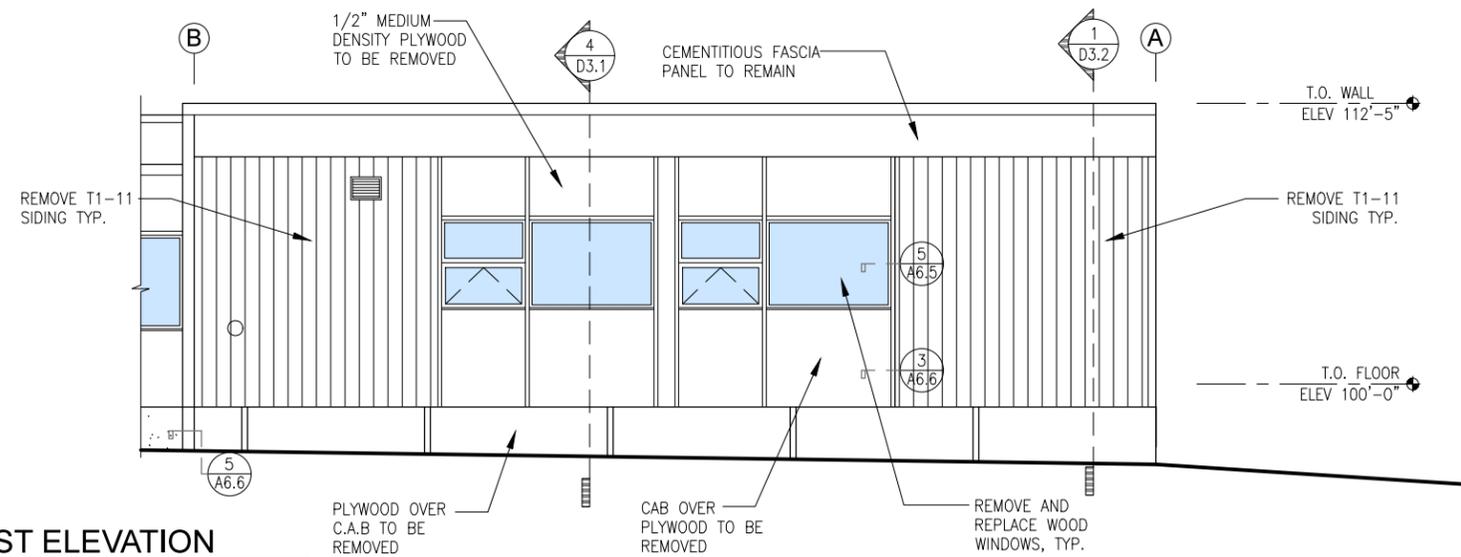

2 DEMO WEST ELEVATION
GRAPHIC SCALE: 1" = 3'

Revisions:

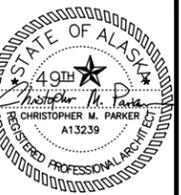


Date: MAY 6, 2015
Drawn: MCM
Checked: CMP
Project: 1025
File Name: 1025.DWG

Sheet Title:
EXISTING EXTERIOR ELEVATIONS


Sheet:

D2.4

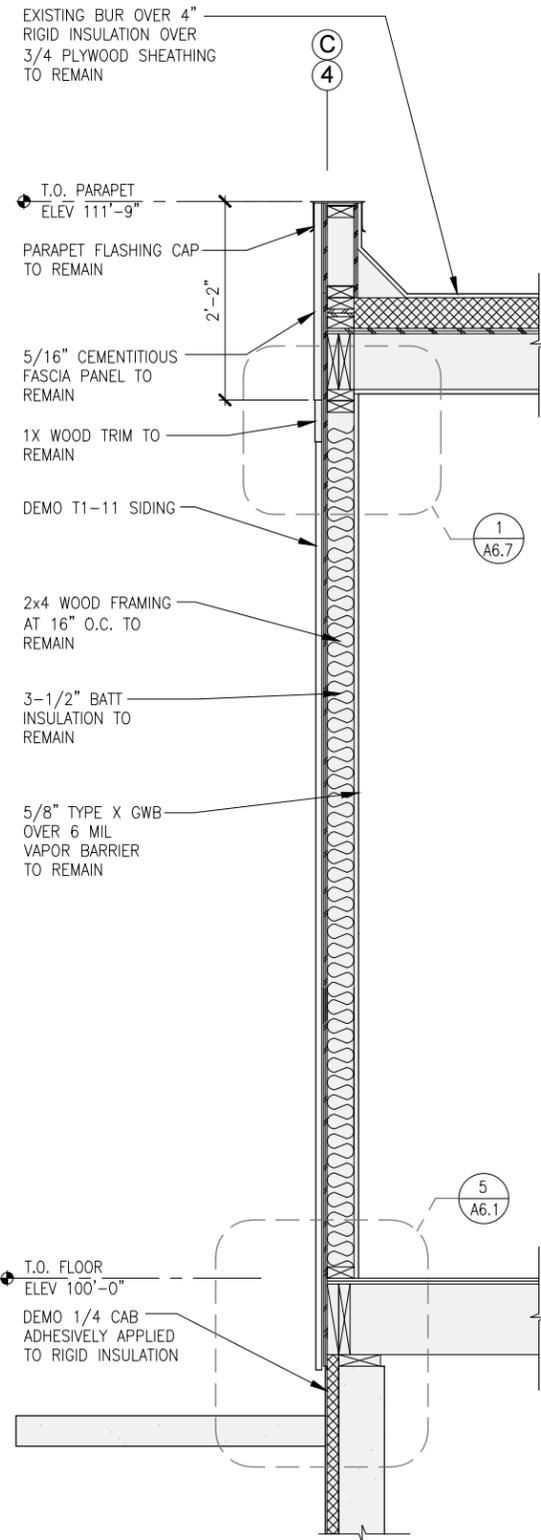


1 EXISTING WALL SECTION

GRAPHIC SCALE: 1" = 3'-0", 6" = 1'-0", 1" = 1'-6"

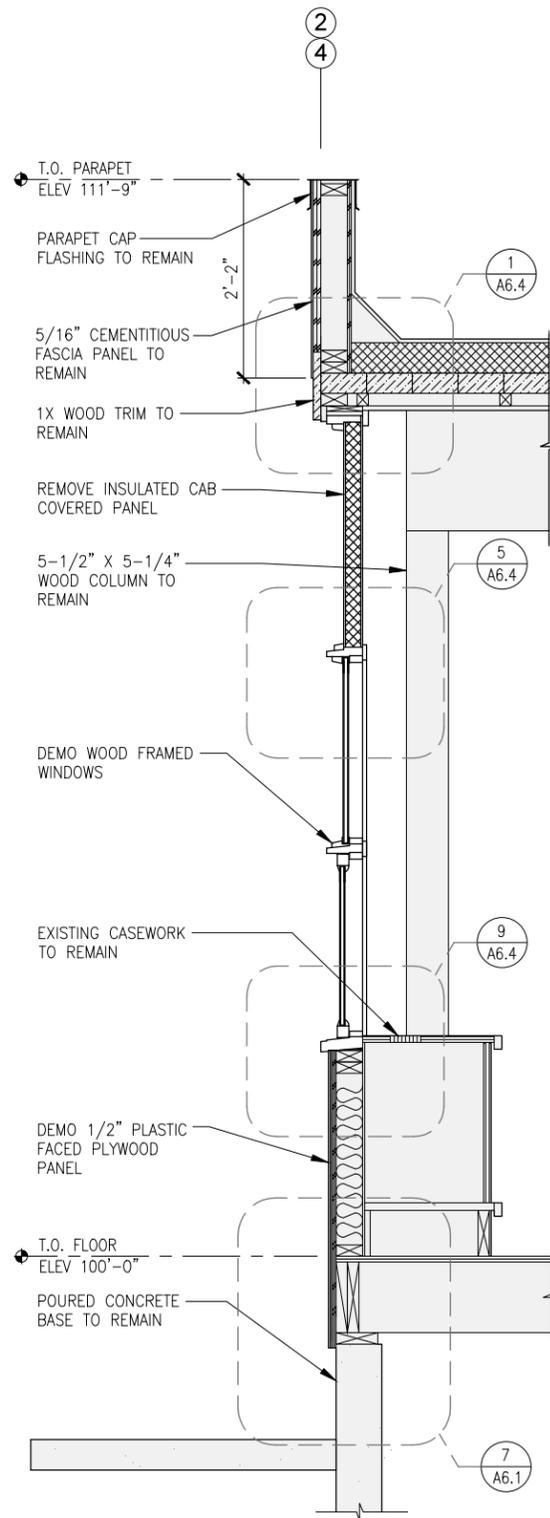


2 EXISTING WALL SECTION

GRAPHIC SCALE: 1" = 3'-0", 6" = 1'-0", 1" = 1'-6"

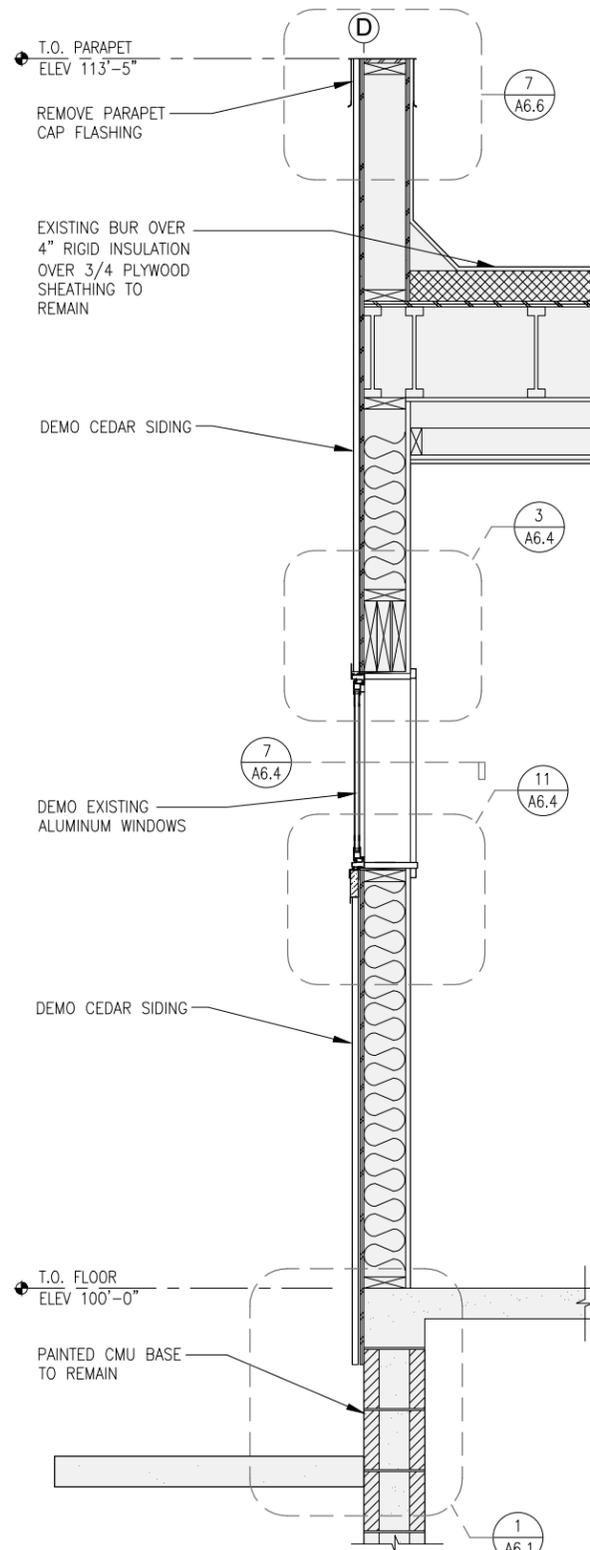

3 EXISTING WALL SECTION

GRAPHIC SCALE: 1" = 3'-0", 6" = 1'-0", 1" = 1'-6"

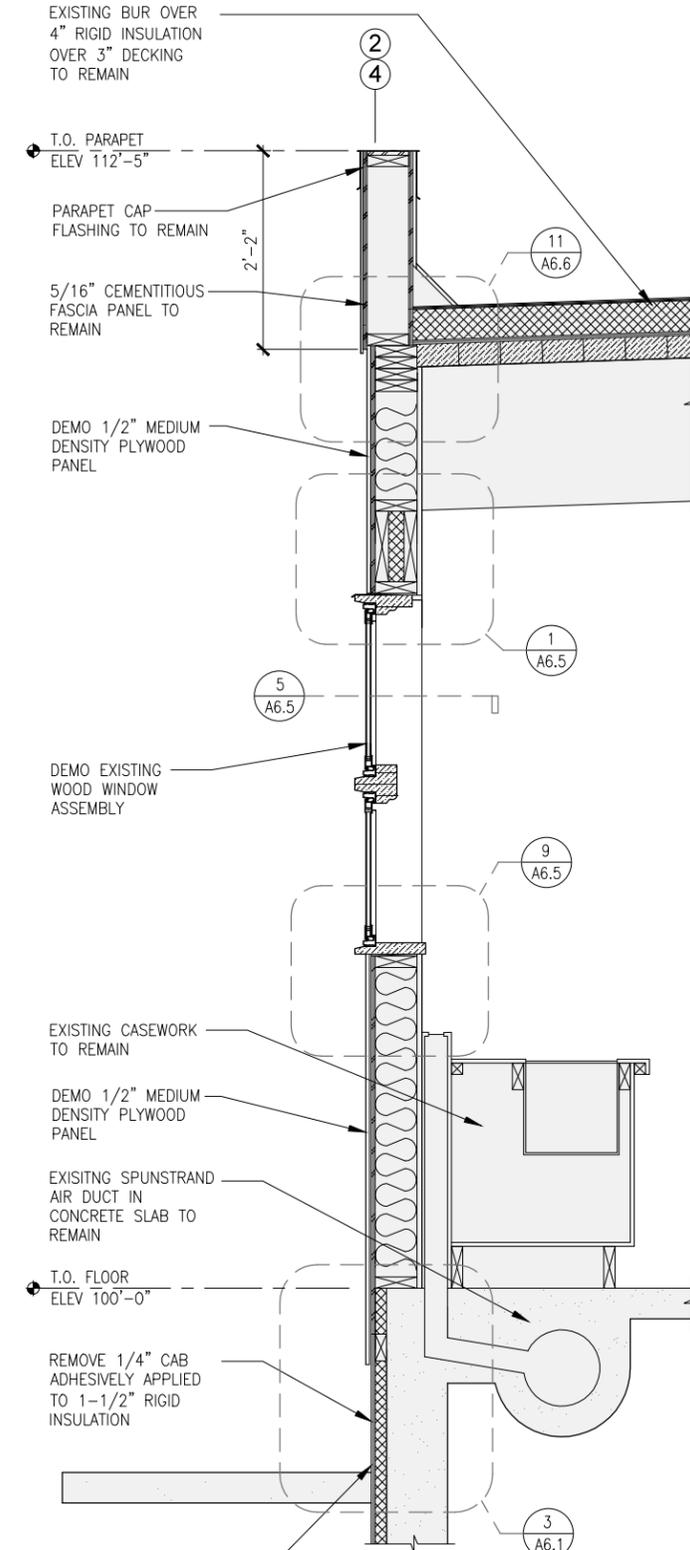

4 EXISTING WALL SECTION


GRAPHIC SCALE: 1" = 3'-0", 6" = 1'-0", 1" = 1'-6"

*AT SOUTH, EAST WALLS
1/2" PLYWOOD OVER
1/4" CAB ADHESIVELY
APPLIED TO 1-1/2" RIGID
INSULATION

**CHAPMAN ELEMENTARY SCHOOL
WINDOW & SIDING REPLACEMENT
CONTRACT DOCUMENTS
ANCHOR POINT, ALASKA**




130 TRADING BAY RD. SUITE 330
KENAI, ALASKA 99611
P: 907.283.3698 F: 907.283.9083 E: ADMIN@K+A-DESIGNSTUDIOS.COM


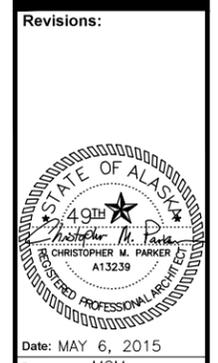


Date: MAY 6, 2015
Drawn: MCM
Checked: CMP
Project: 1025
File Name: 1025.DWG
Sheet Title: EXISTING WALL SECTIONS


Sheet: **D3.1**

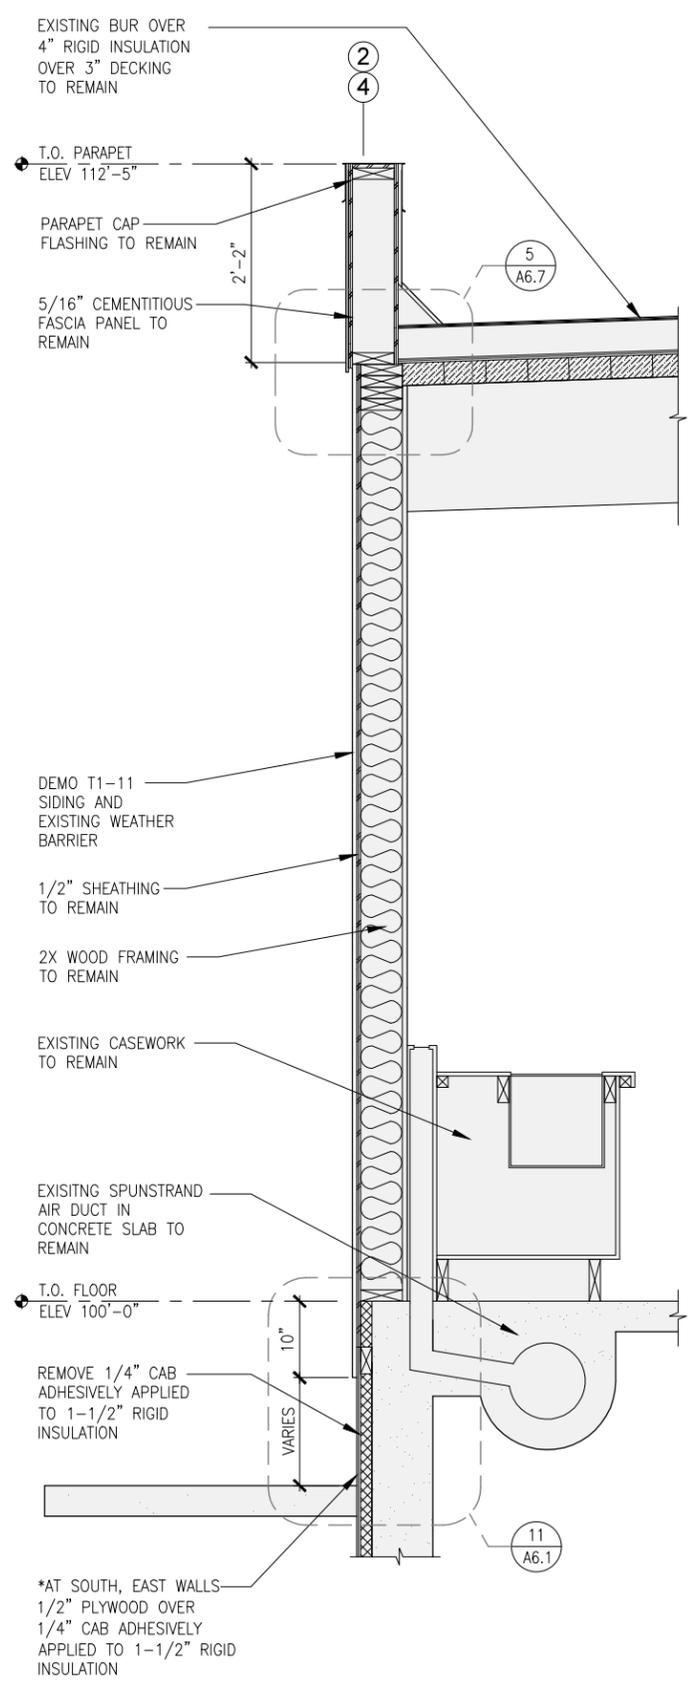

1 EXISTING WALL SECTION

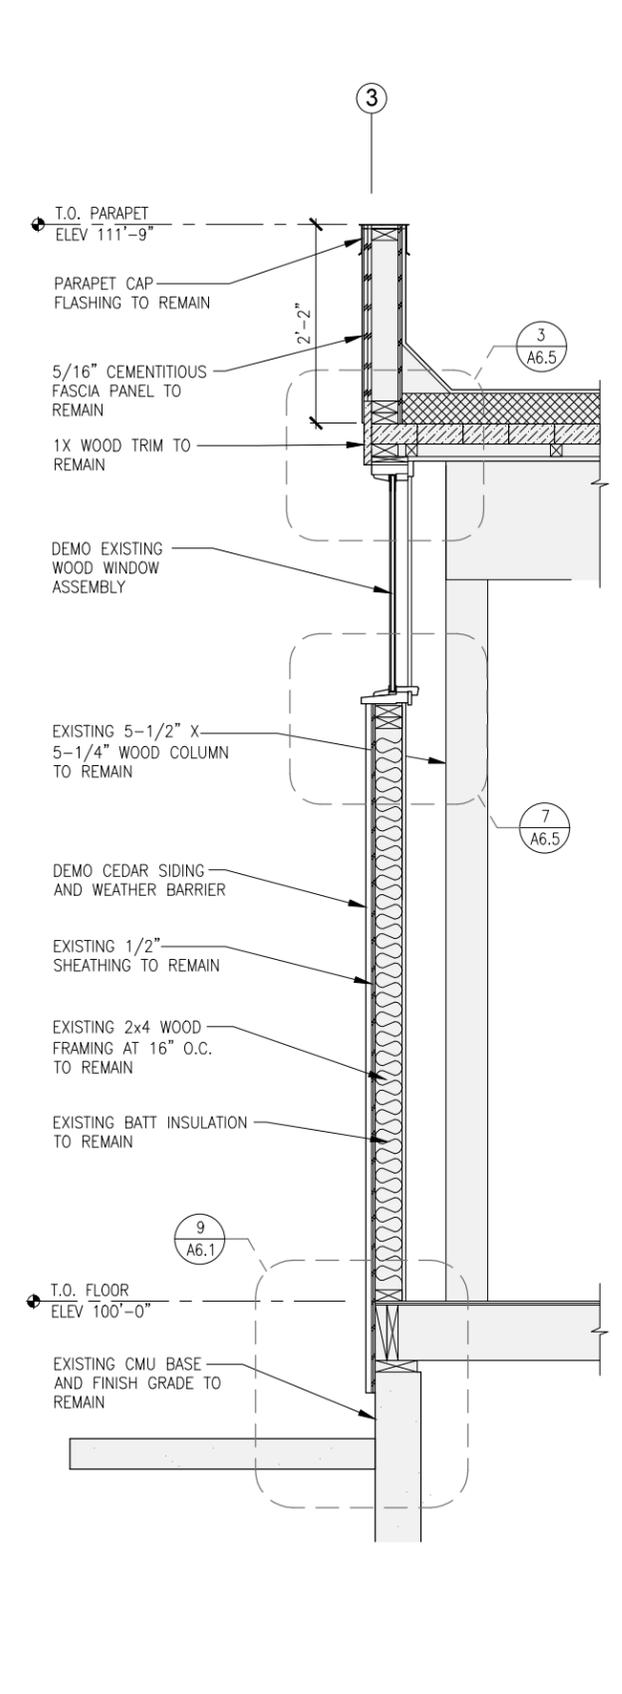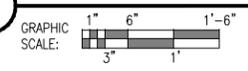


2 EXISTING WALL SECTION

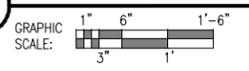

**CHAPMAN ELEMENTARY SCHOOL
WINDOW & SIDING REPLACEMENT
CONTRACT DOCUMENTS
ANCHOR POINT, ALASKA**

Revisions:

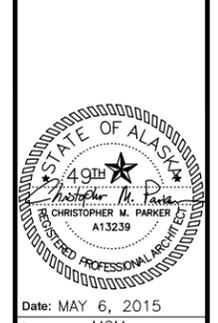


Date: MAY 6, 2015
 Drawn: MCM
 Checked: CMP
 Project: 1025
 File Name: 1025.DWG

Sheet Title:
 EXISTING WALL SECTIONS

Sheet:
D3.2

**CHAPMAN ELEMENTARY SCHOOL
WINDOW & SIDING REPLACEMENT
CONTRACT DOCUMENTS
ANCHOR POINT, ALASKA**


Revisions:

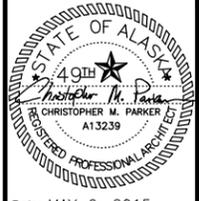

Date: MAY 6, 2015
 Drawn: MCM
 Checked: CMP
 Project: 1025
 File Name: 1025.DWG
Sheet Title:
 NEW FLOOR PLAN

Sheet:
A1.1

11 of 25


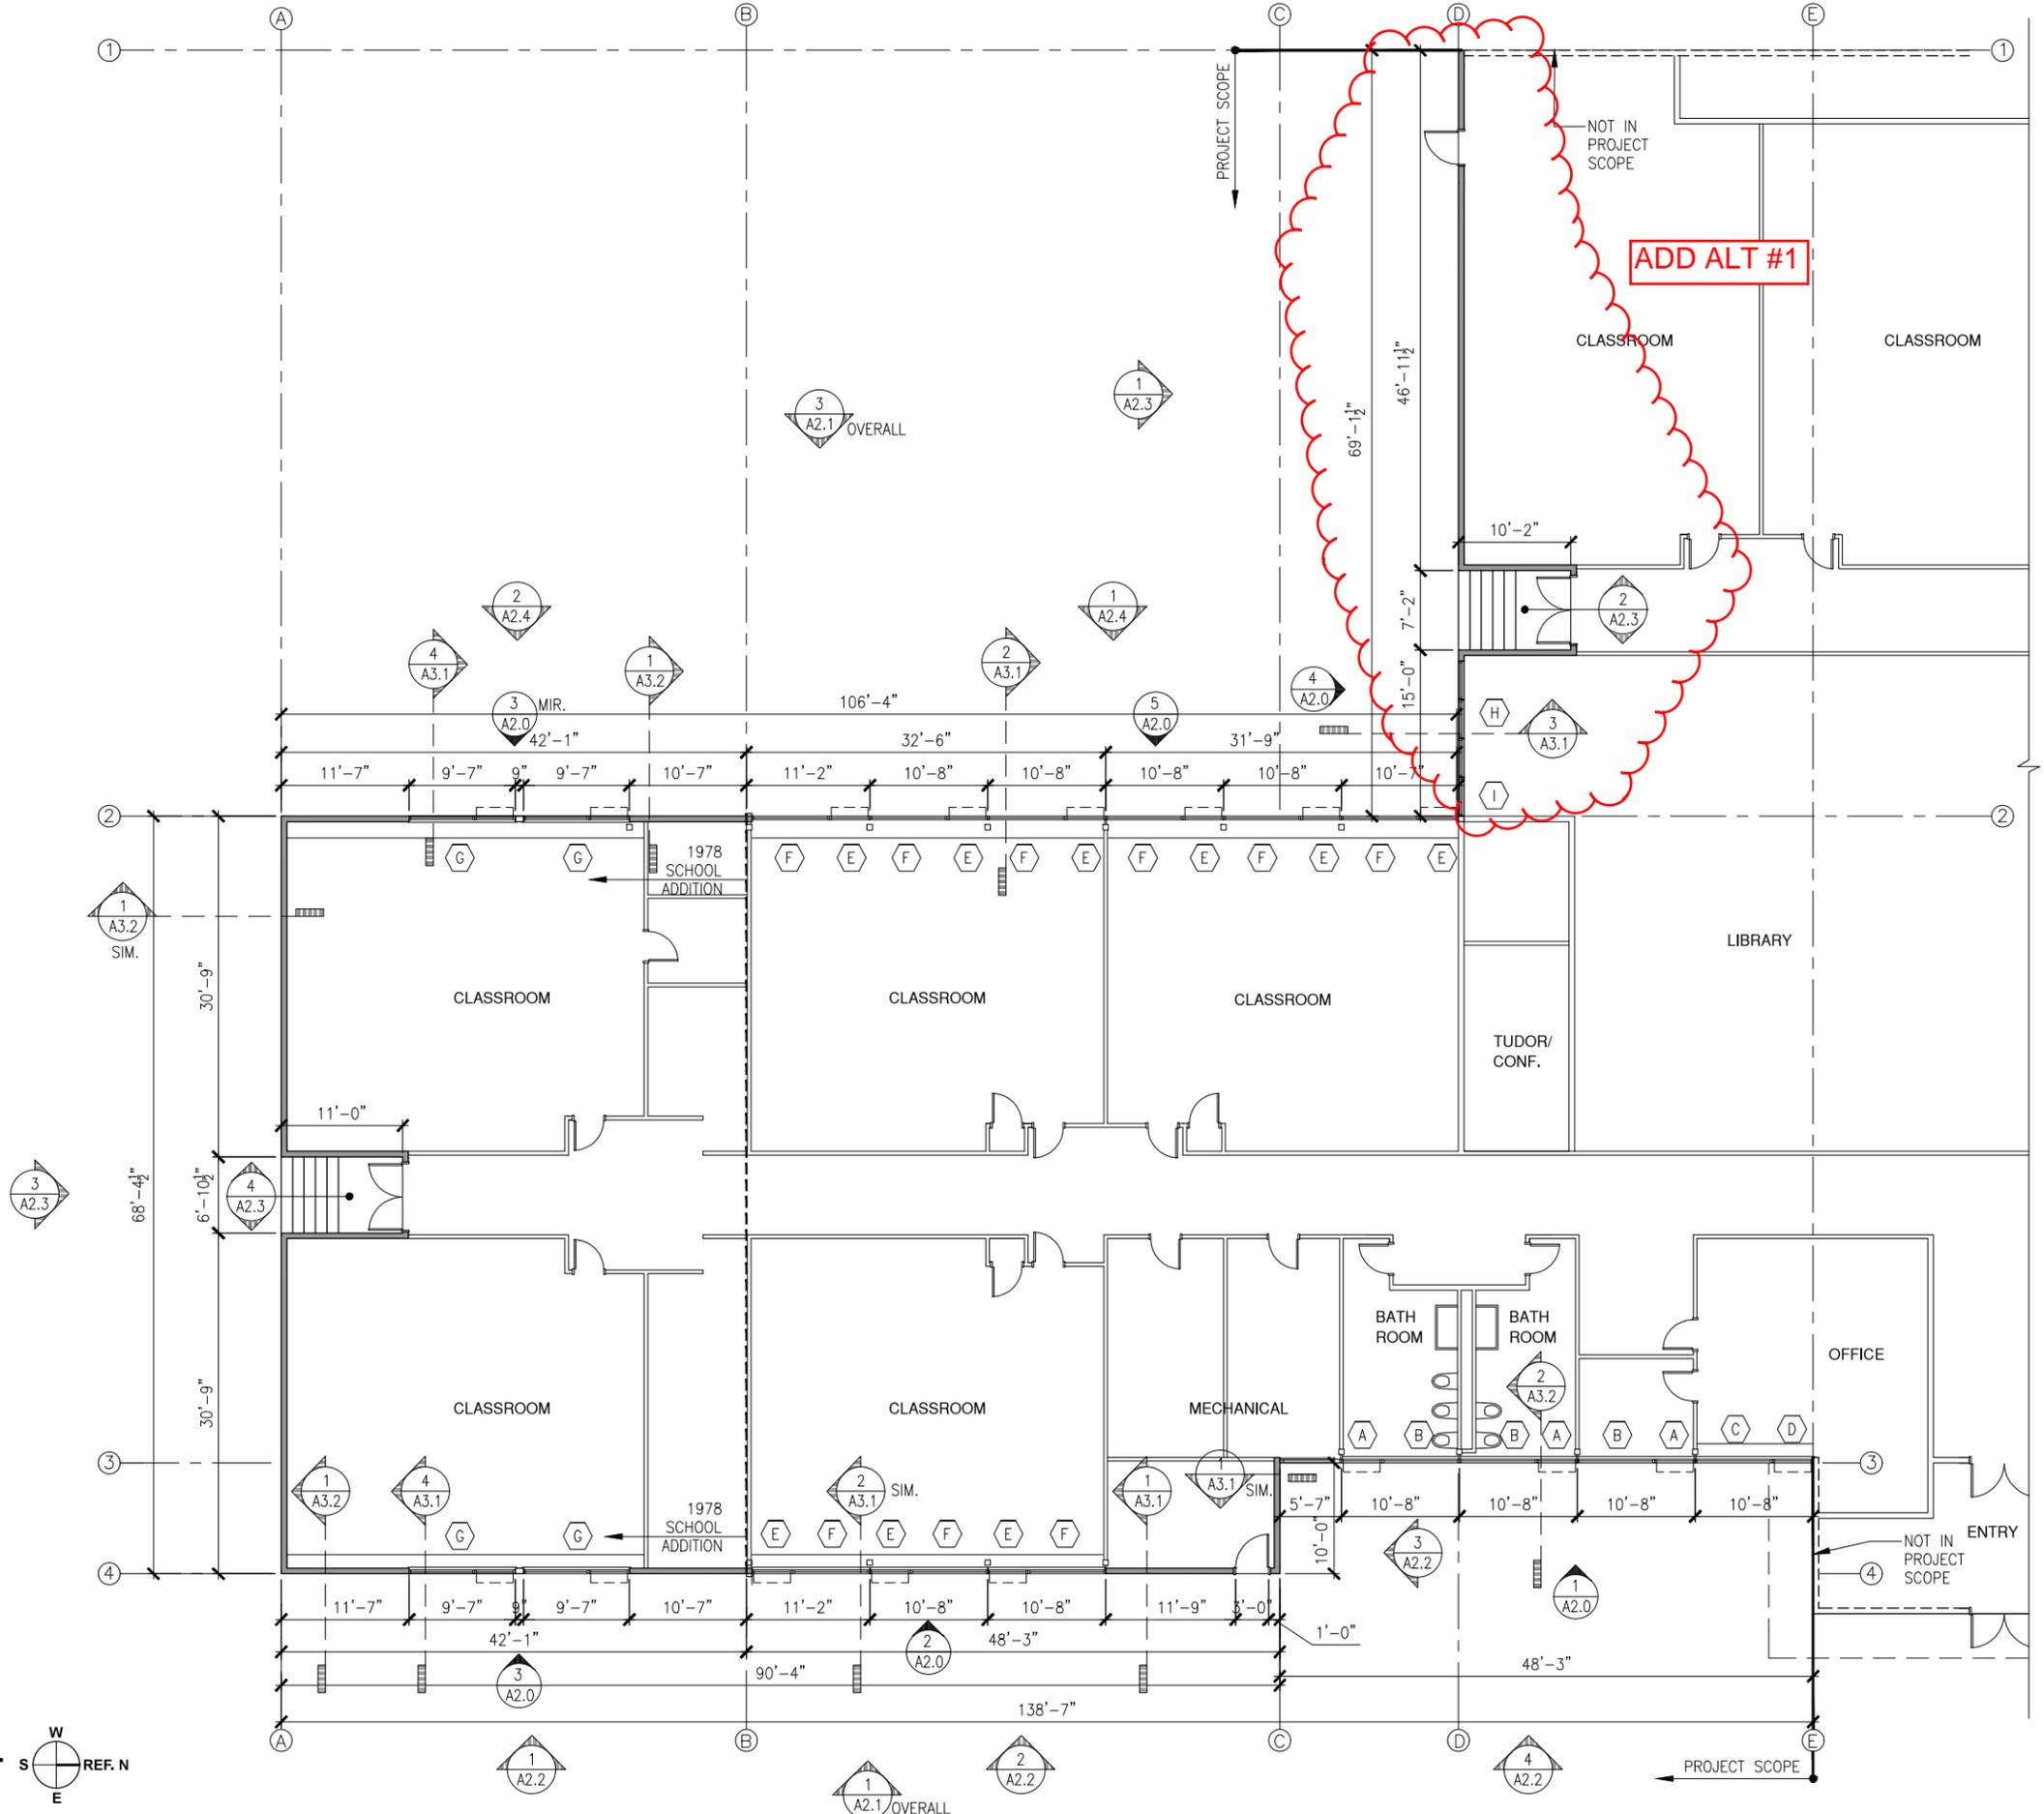


1 NEW FLOOR PLAN


GRAPHIC SCALE: 1" = 6'

REF. N


ALUMINUM WINDOW TYPES

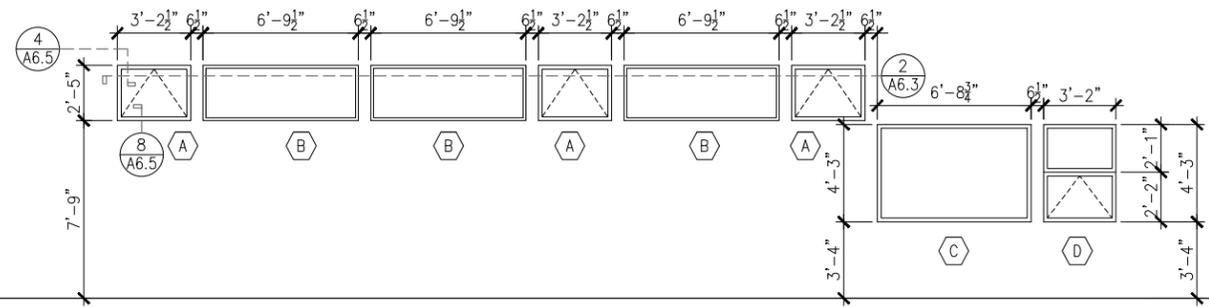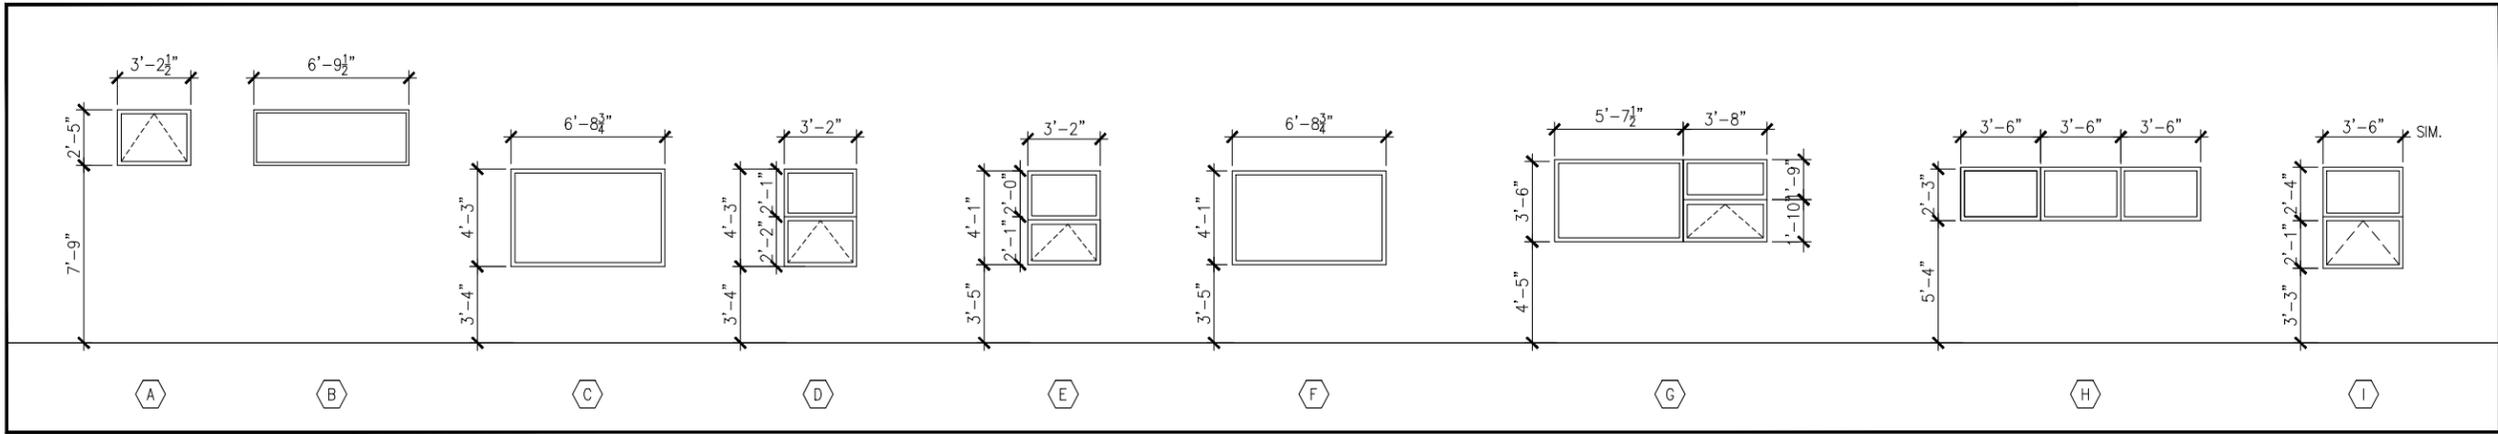


1 ALUMINUM WINDOWS AT GRIDLINE 3

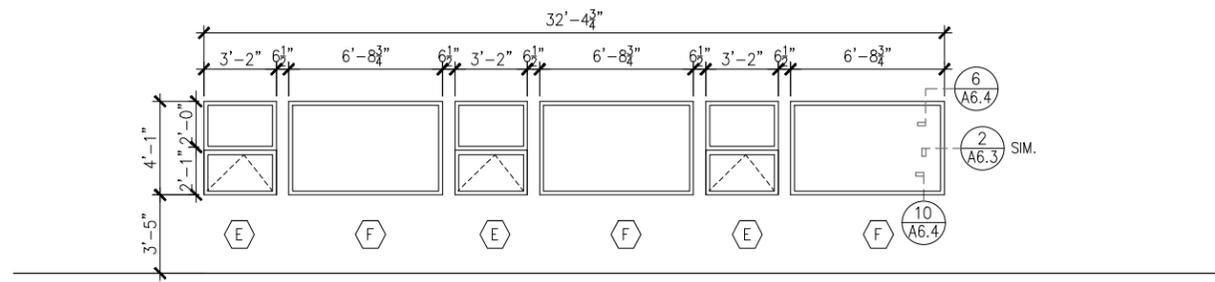


2 ALUMINUM WINDOWS AT GRIDLINE 4 BETWEEN B AND C

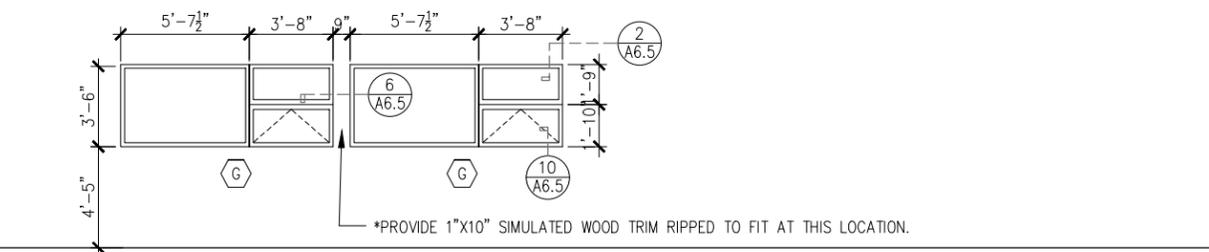

3 ALUMINUM WINDOWS AT GRIDLINE 4 AND 2 BETWEEN A AND B

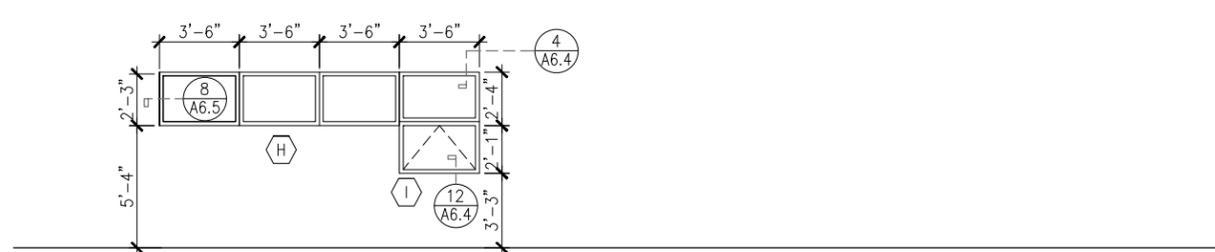

4 ALUMINUM WINDOWS AT GRIDLINE D

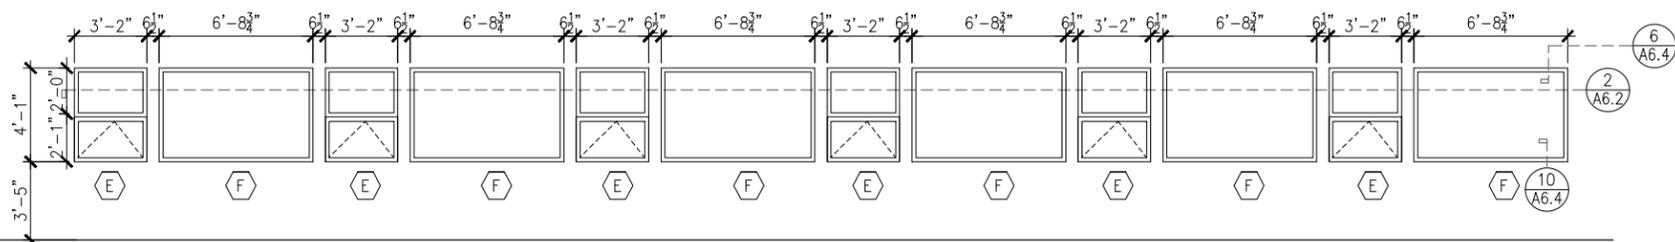


5 ALUMINUM WINDOWS AT GRIDLINE 2 BETWEEN B AND D



Revisions:


Date: MAY 6, 2015
 Drawn: MCM
 Checked: CMP
 Project: 1025
 File Name: 1025.DWG
Sheet Title:
 OPENING SCHEDULES

Sheet:
A2.0
 12 of 25

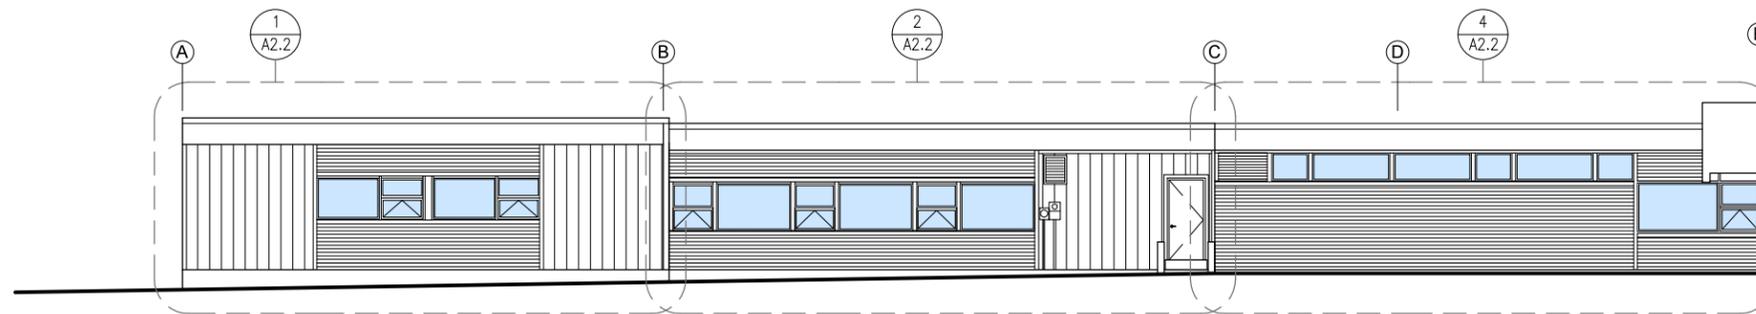


1 NEW EAST ELEVATION

GRAPHIC SCALE: 1" = 6' 3" = 12'

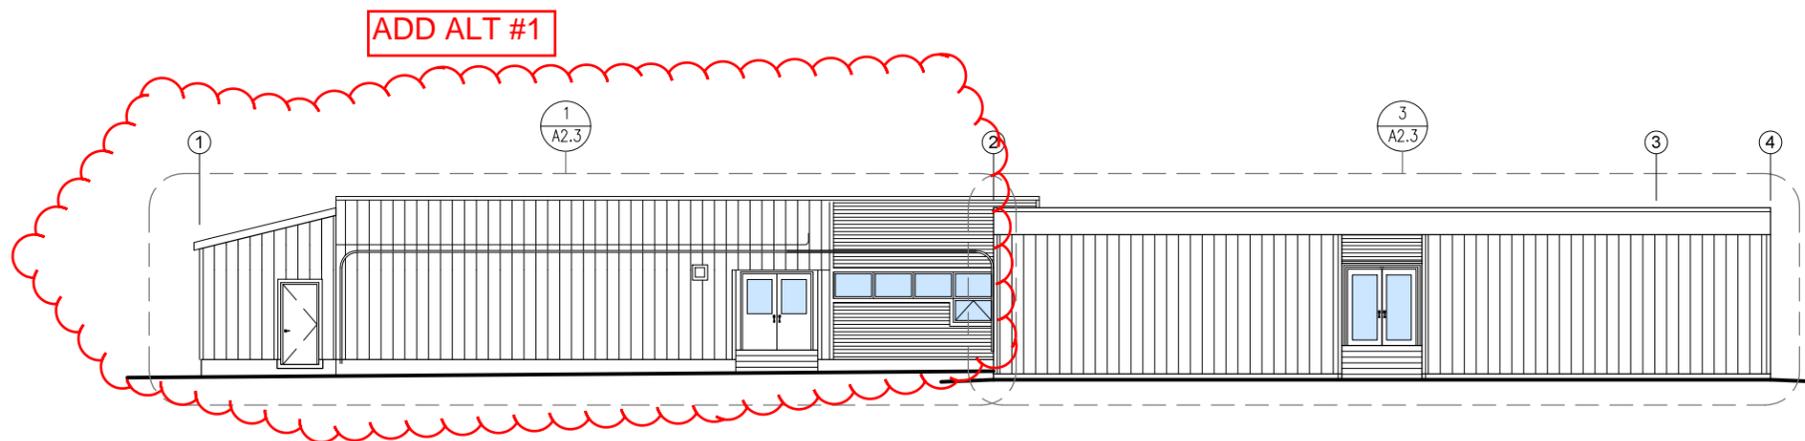

2 NEW SOUTH ELEVATION

GRAPHIC SCALE: 1" = 6' 3" = 12'

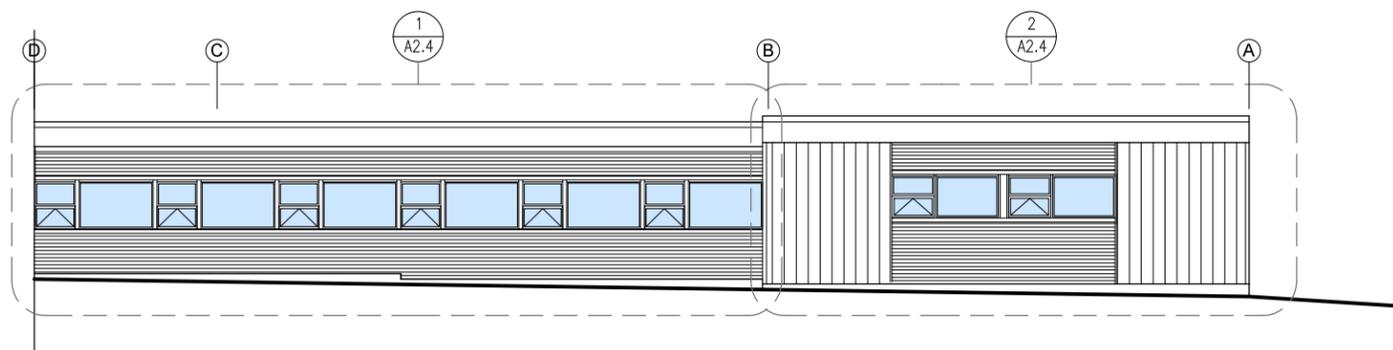

3 NEW WEST ELEVATION

GRAPHIC SCALE: 1" = 6' 3" = 12'


**CHAPMAN ELEMENTARY SCHOOL
WINDOW & SIDING REPLACEMENT
CONTRACT DOCUMENTS
ANCHOR POINT, ALASKA**



Revisions:
Date: MAY 6, 2015
Drawn: MCM
Checked: CMP
Project: 1025
File Name: 1025.DWG
Sheet Title: EXTERIOR ELEVATIONS
Sheet: A2.1
13 of 25





**CHAPMAN ELEMENTARY SCHOOL
WINDOW & SIDING REPLACEMENT
CONTRACT DOCUMENTS
ANCHOR POINT, ALASKA**

Revisions:

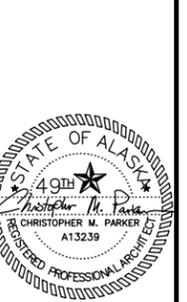


Date: MAY 6, 2015
Drawn: MCM
Checked: CMP
Project: 1025
File Name: 1025.DWG
Sheet Title:
EXTERIOR ELEVATIONS


Sheet:
A2.2
14 of 25

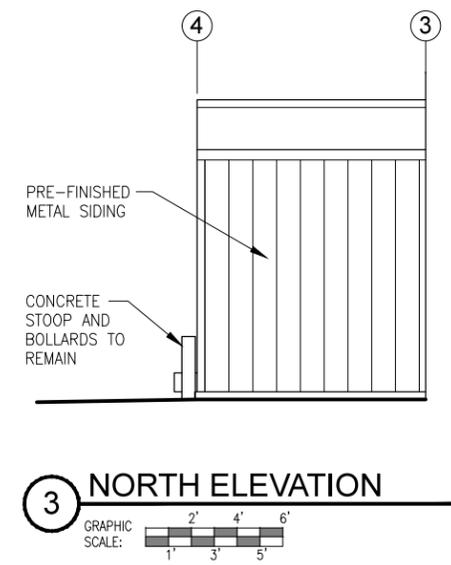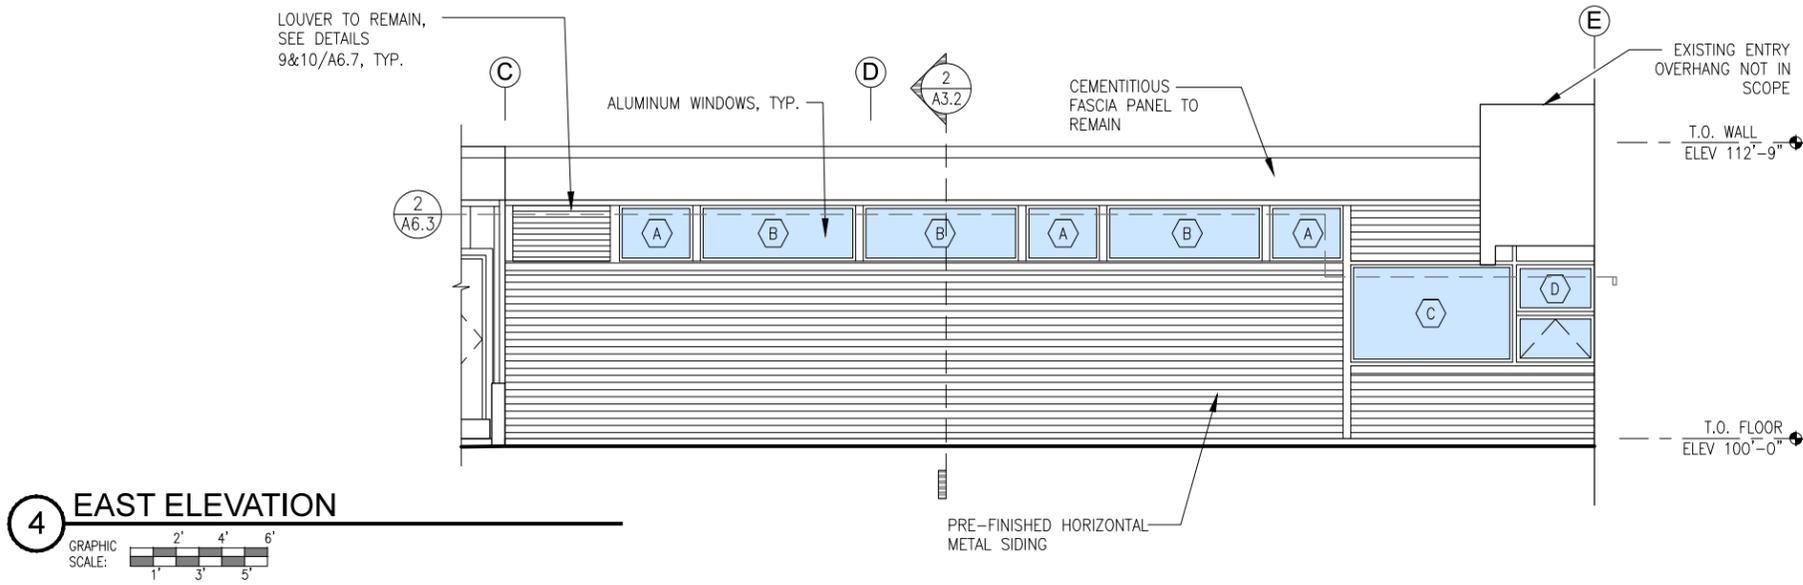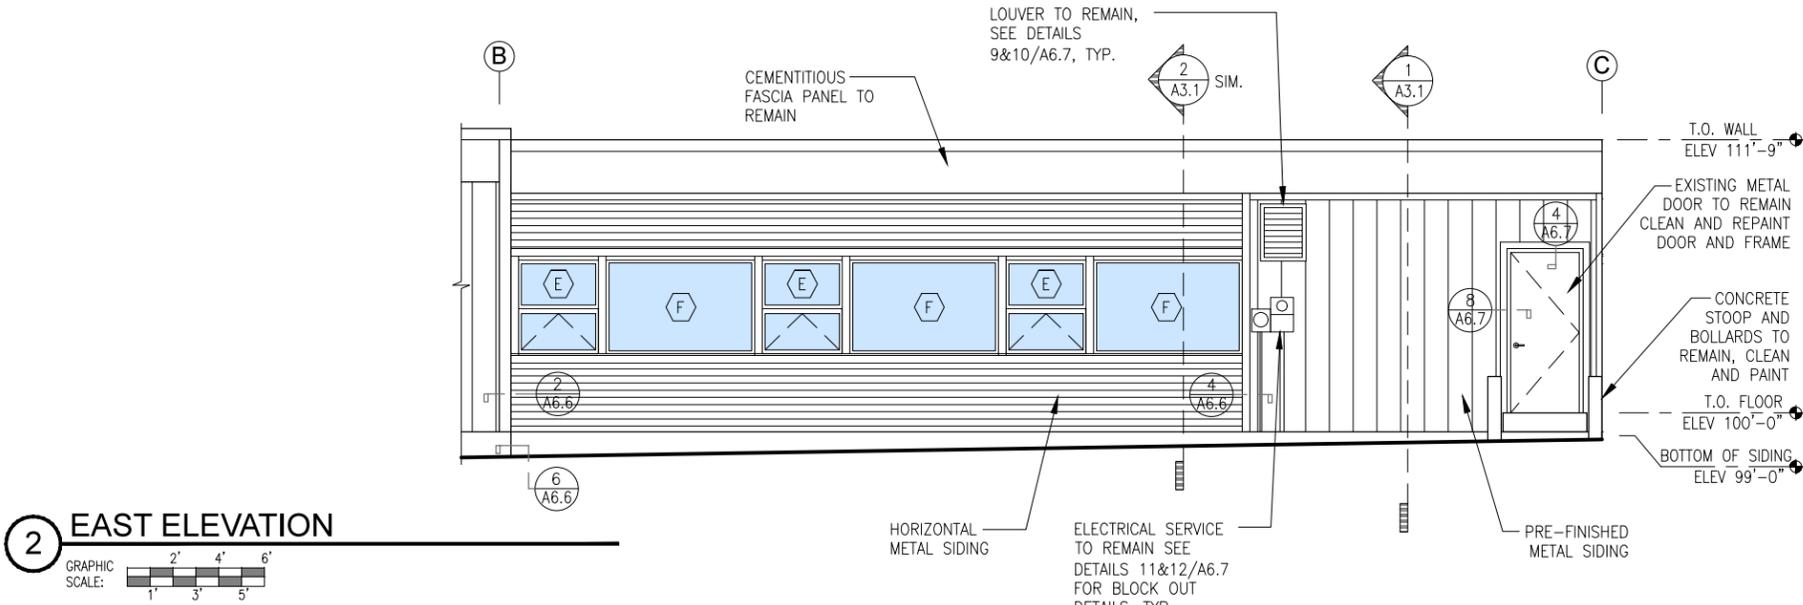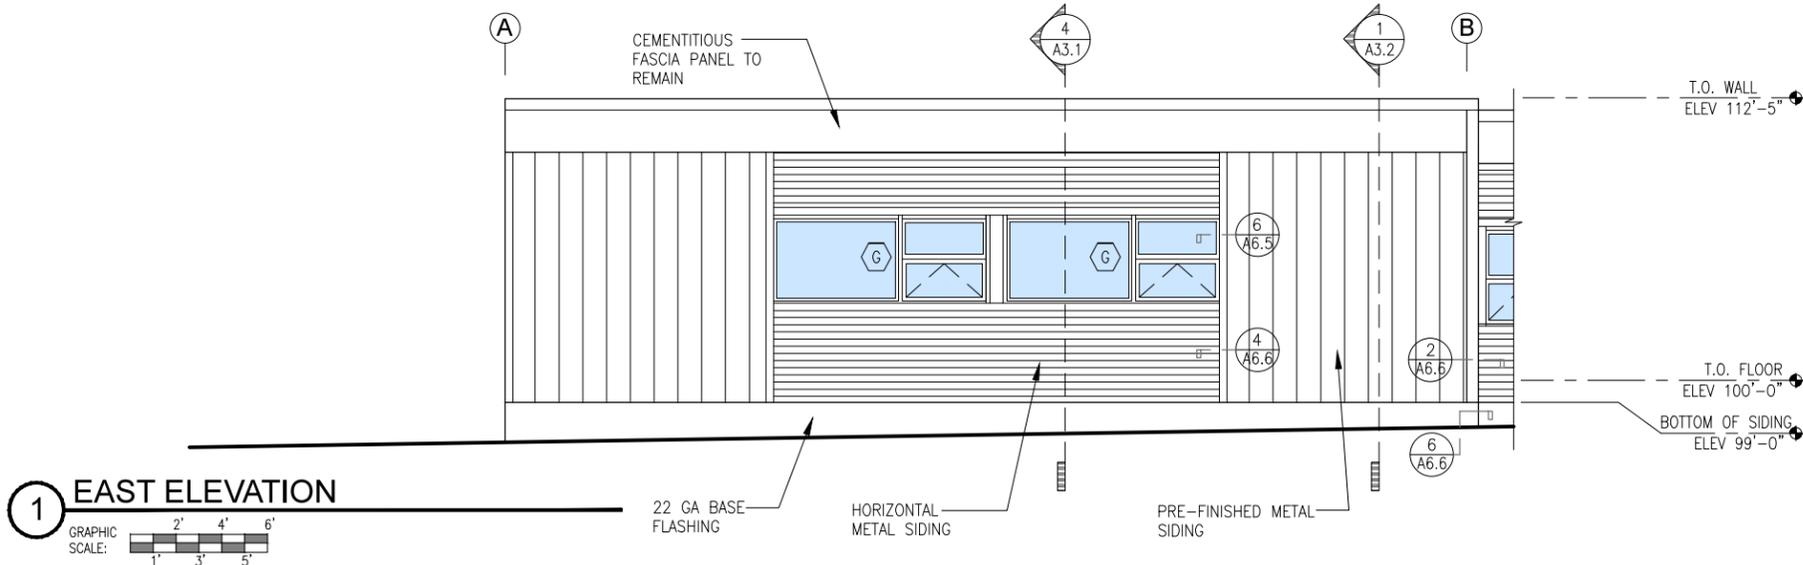



ADD ALT #1

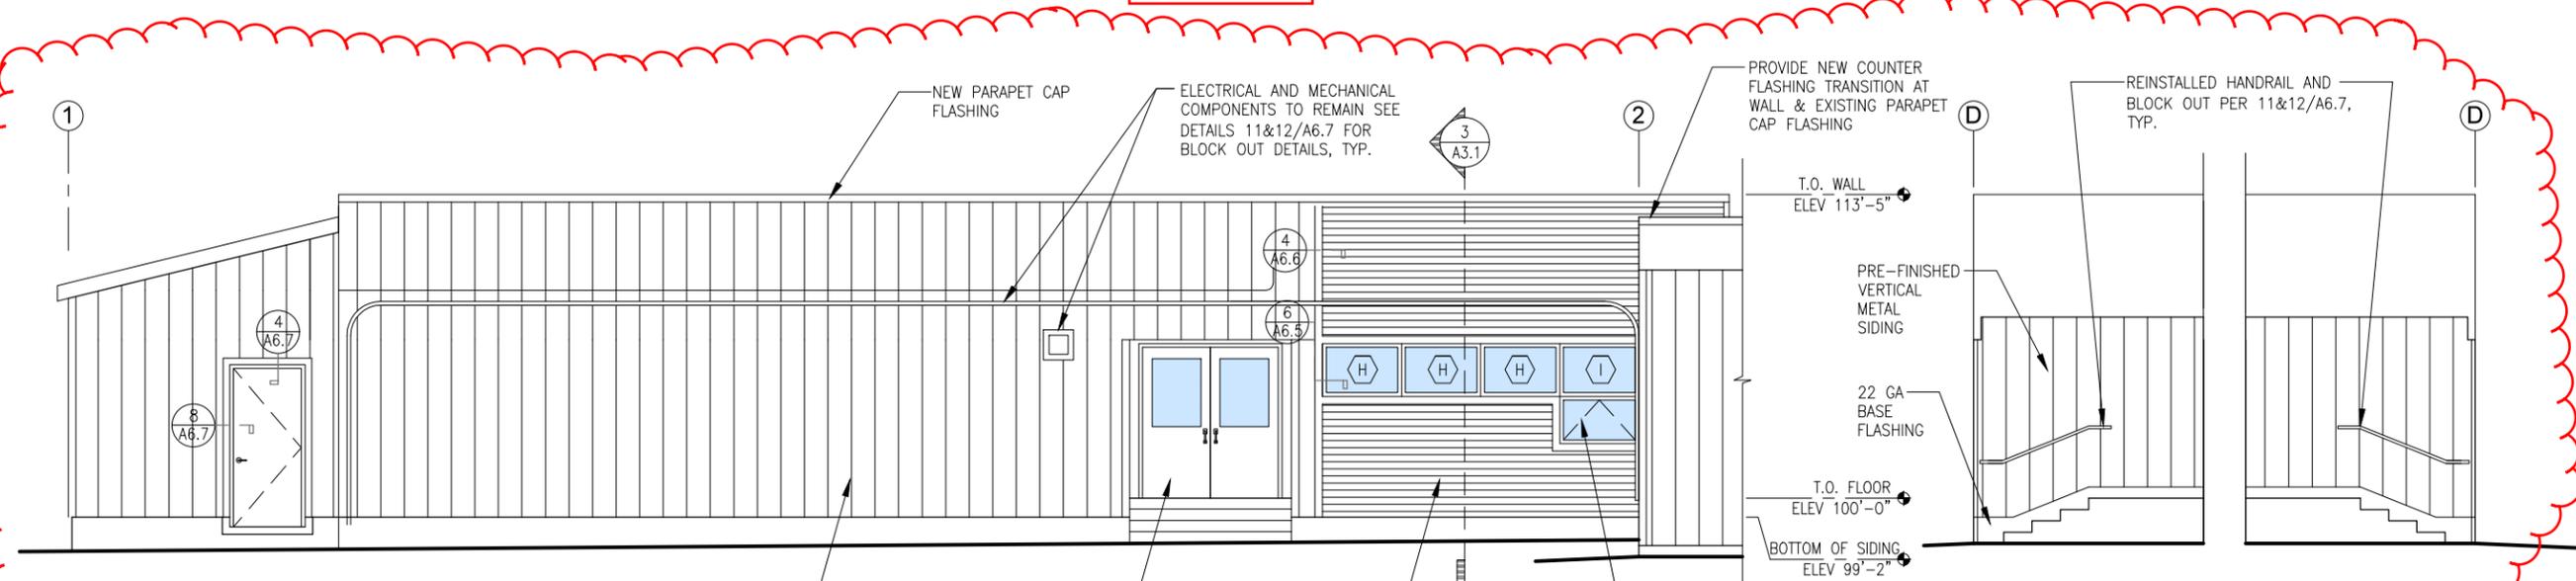



1 SOUTH ELEVATION

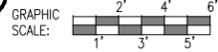


2 EAST/WEST STAIR ELEVATIONS

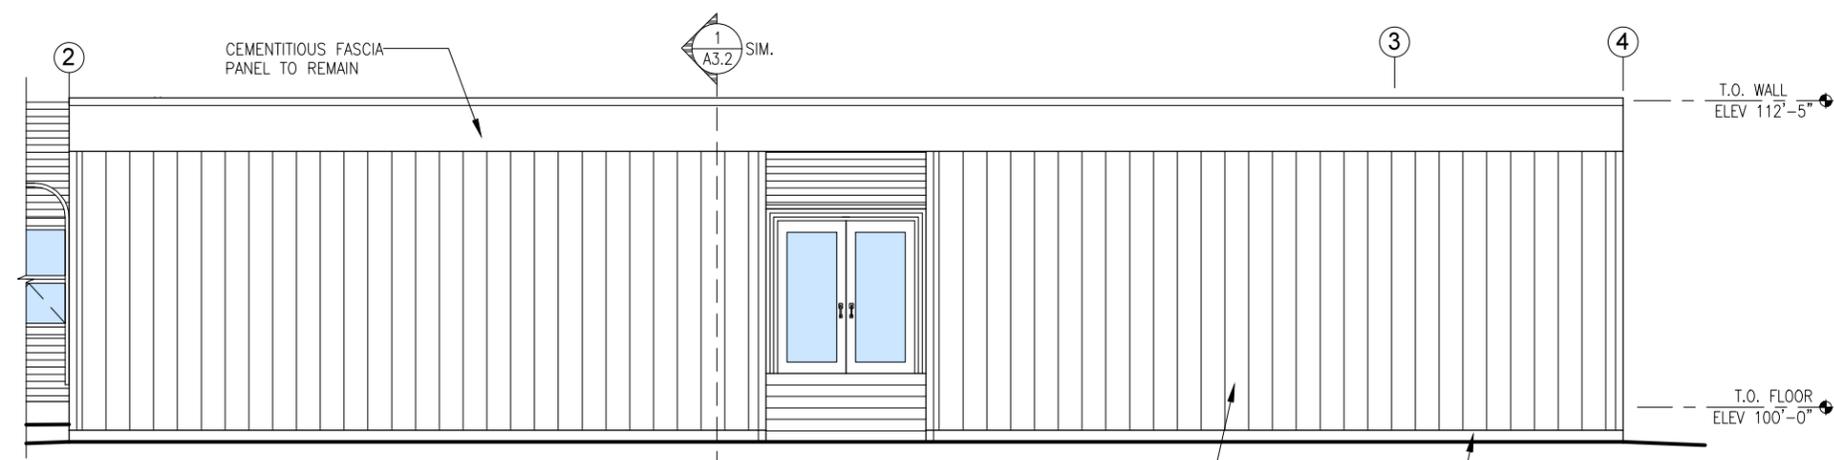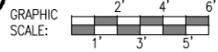

3 SOUTH ELEVATION

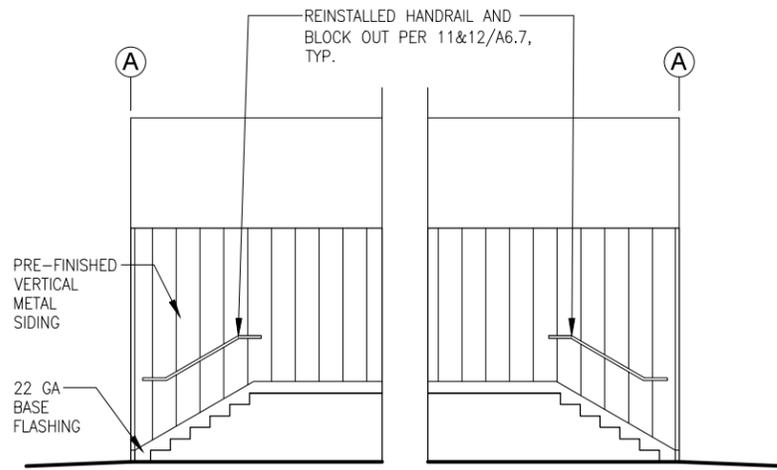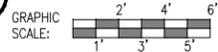

4 EAST/WEST STAIR ELEVATIONS

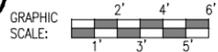

**CHAPMAN ELEMENTARY SCHOOL
WINDOW & SIDING REPLACEMENT**

**CONTRACT DOCUMENTS
ANCHOR POINT, ALASKA**



130 TRADING BAY RD. SUITE 330
KENAI, ALASKA 99611
P: 907.283.3698 F: 907.283.9083 E: ADMIN@K+A-DESIGNSTUDIOS.COM

Revisions:


Date: MAY 6, 2015
 Drawn: MCM
 Checked: CMP
 Project: 1025
 File Name: 1025.DWG
 Sheet Title:
 EXTERIOR ELEVATIONS

Sheet:
A2.3


15 of 25

**CHAPMAN ELEMENTARY SCHOOL
WINDOW & SIDING REPLACEMENT
CONTRACT DOCUMENTS
ANCHOR POINT, ALASKA**


Revisions:

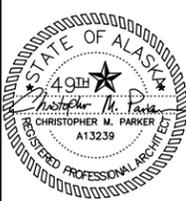


Date: MAY 6, 2015
 Drawn: MCM
 Checked: CMP
 Project: 1025
 File Name: 1025.DWG
Sheet Title:
 EXTERIOR ELEVATIONS
Sheet:
A2.4
 16 of 25

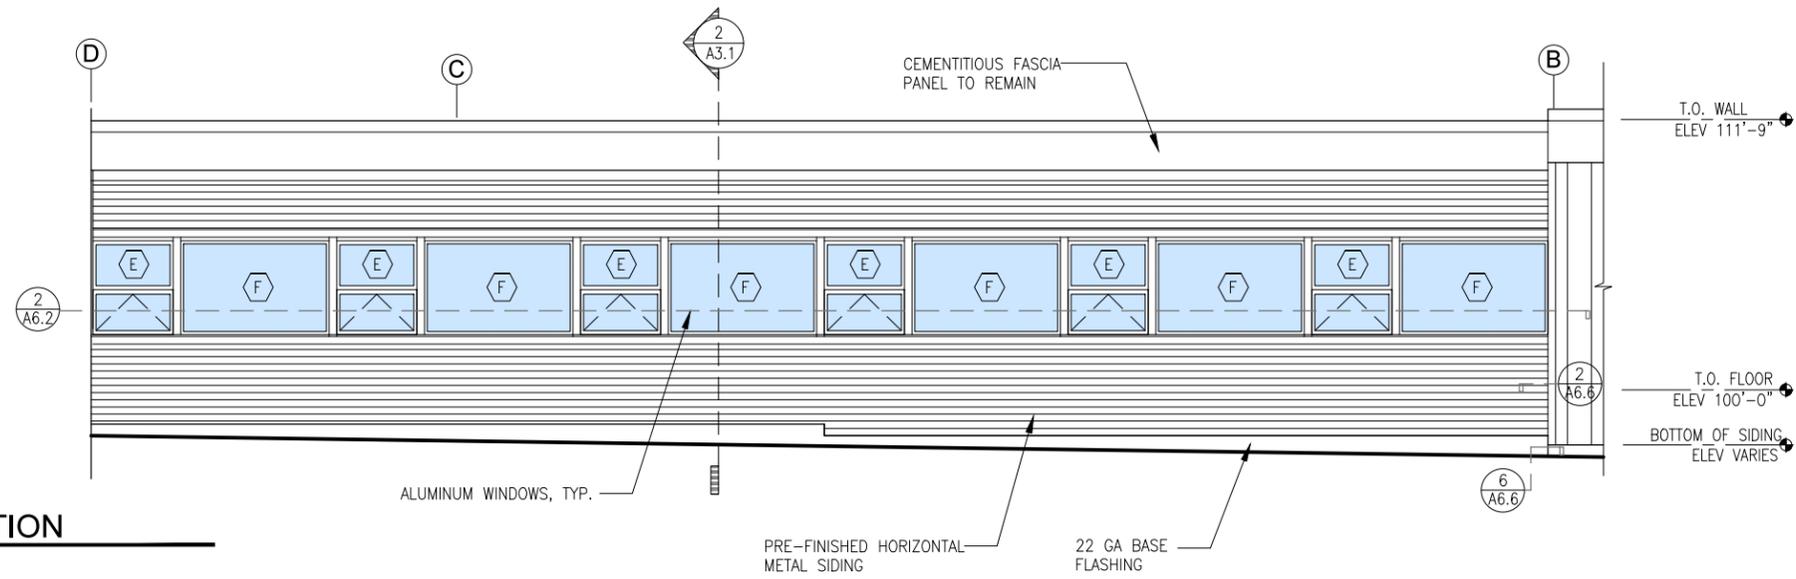


1 WEST ELEVATION
 GRAPHIC SCALE: 1" = 3', 2" = 6', 4" = 12', 6" = 18'

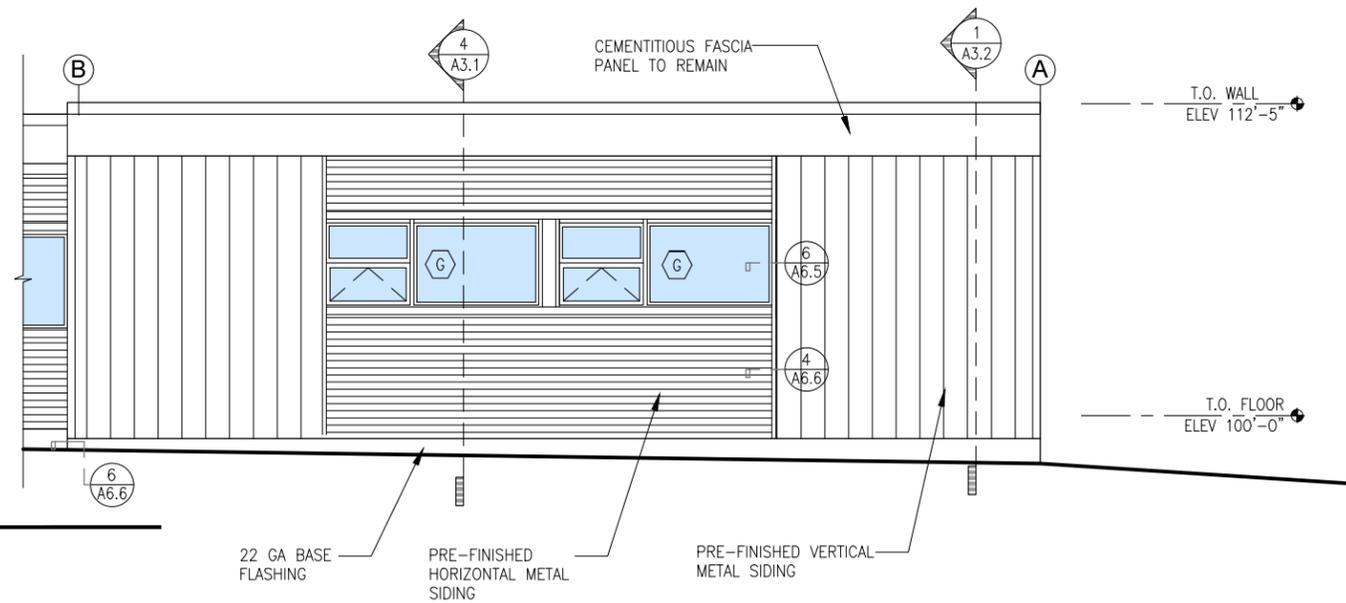


2 WEST ELEVATION
 GRAPHIC SCALE: 1" = 3', 2" = 6', 4" = 12', 6" = 18'

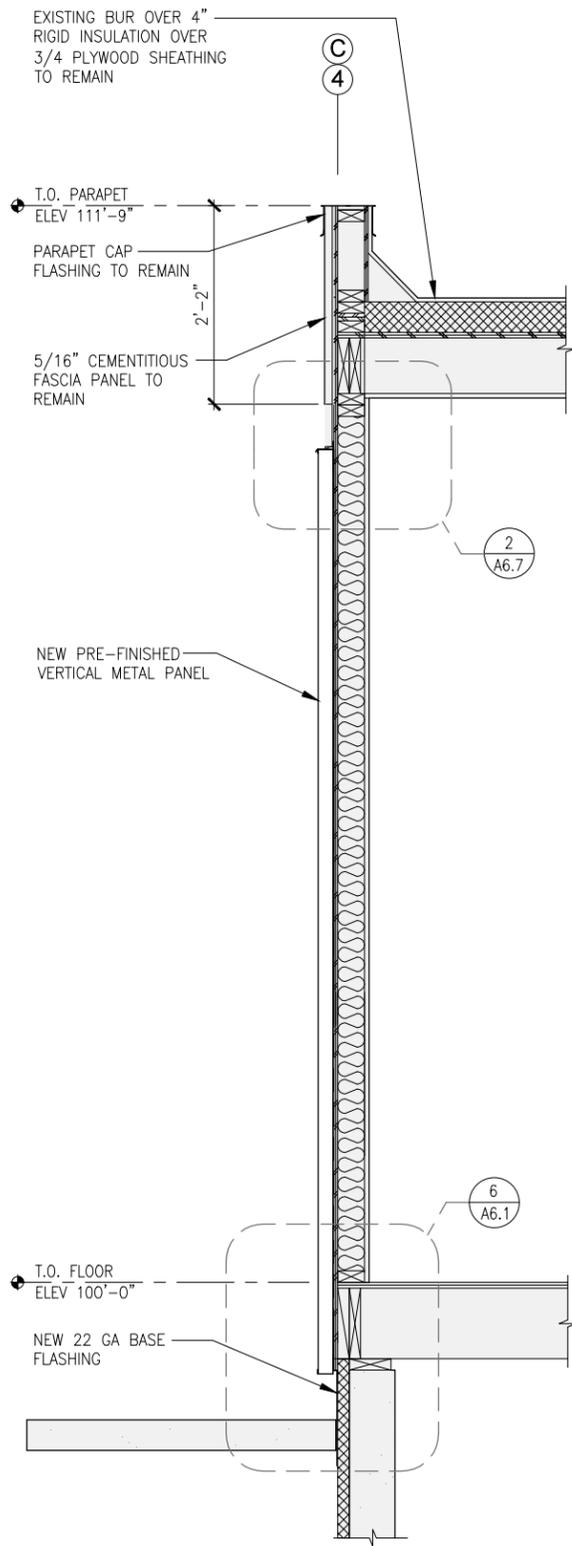


1 WALL SECTION
 GRAPHIC SCALE: 1" = 3', 6" = 1', 1'-6" = 3'

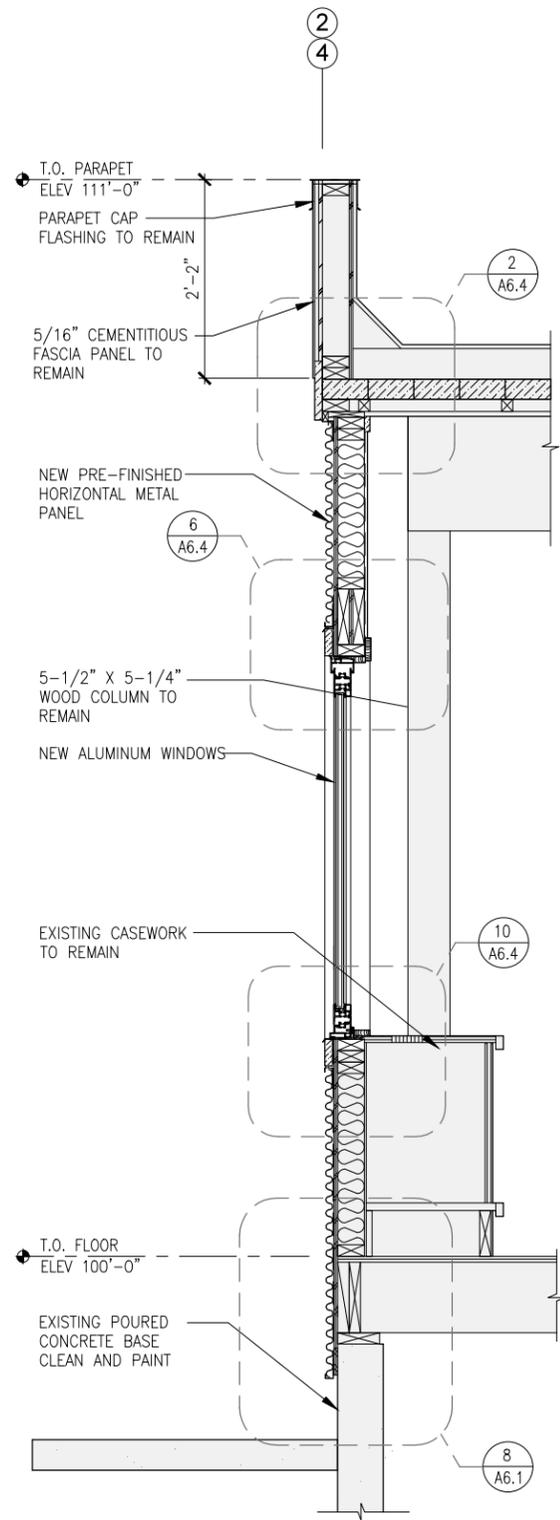

2 WALL SECTION
 GRAPHIC SCALE: 1" = 3', 6" = 1', 1'-6" = 3'

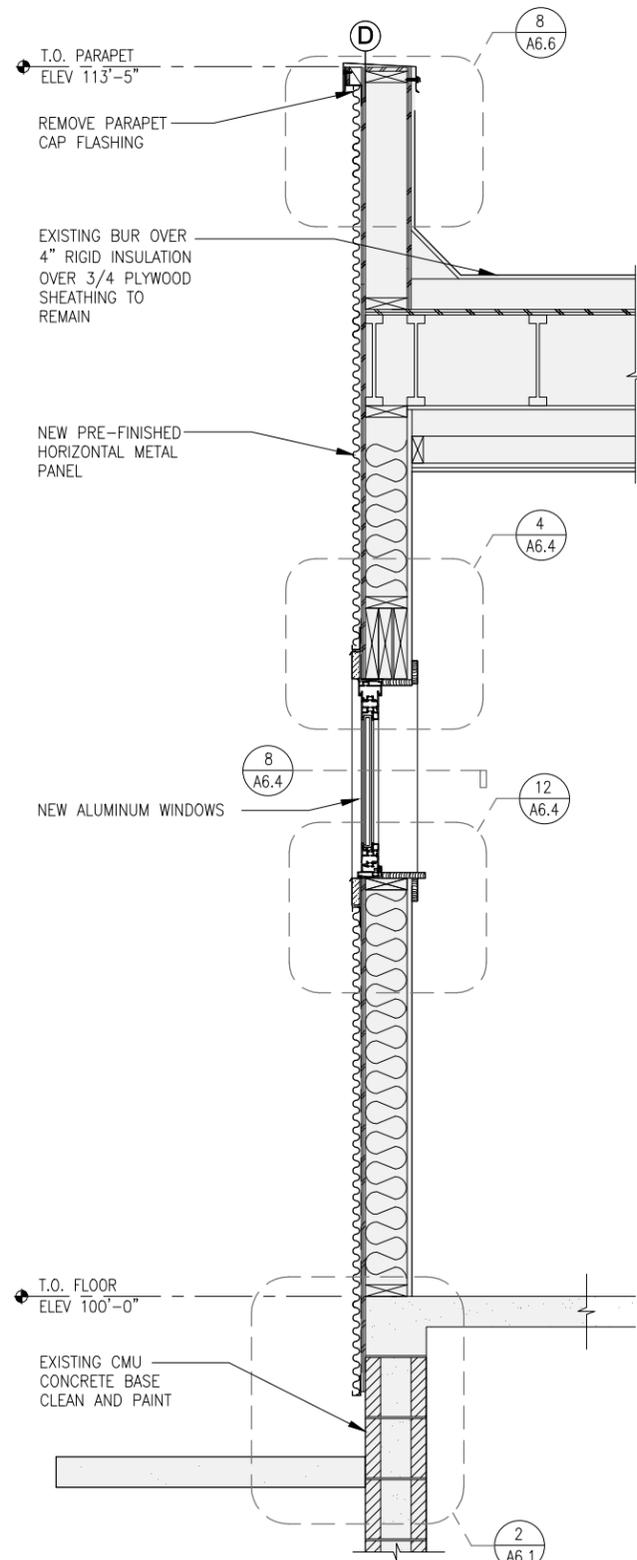

3 WALL SECTION
 GRAPHIC SCALE: 1" = 3', 6" = 1', 1'-6" = 3'

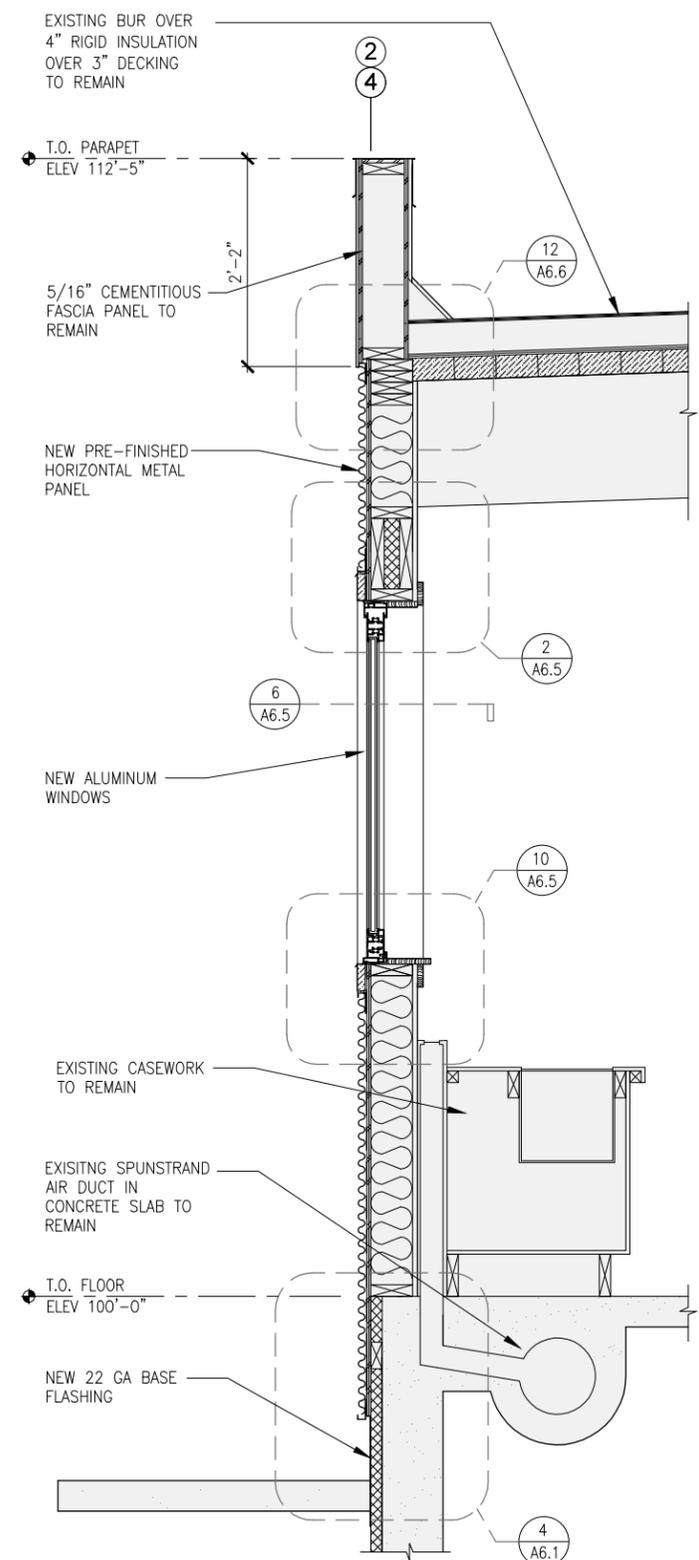

4 WALL SECTION
 GRAPHIC SCALE: 1" = 3', 6" = 1', 1'-6" = 3'

**CHAPMAN ELEMENTARY SCHOOL
 WINDOW & SIDING REPLACEMENT
 CONTRACT DOCUMENTS
 ANCHOR POINT, ALASKA**




130 TRADING BAY RD. SUITE 330
 KENAI, ALASKA 99611
 P: 907.283.3698 F: 907.283.9083 E: ADMIN@K+A-DESIGNSTUDIOS.COM

Revisions:


Date: MAY 6, 2015
 Drawn: MCM
 Checked: CMP
 Project: 1025
 File Name: 1025.DWG
Sheet Title:
 NEW WALL SECTIONS

Sheet:
A3.1

17 of 25

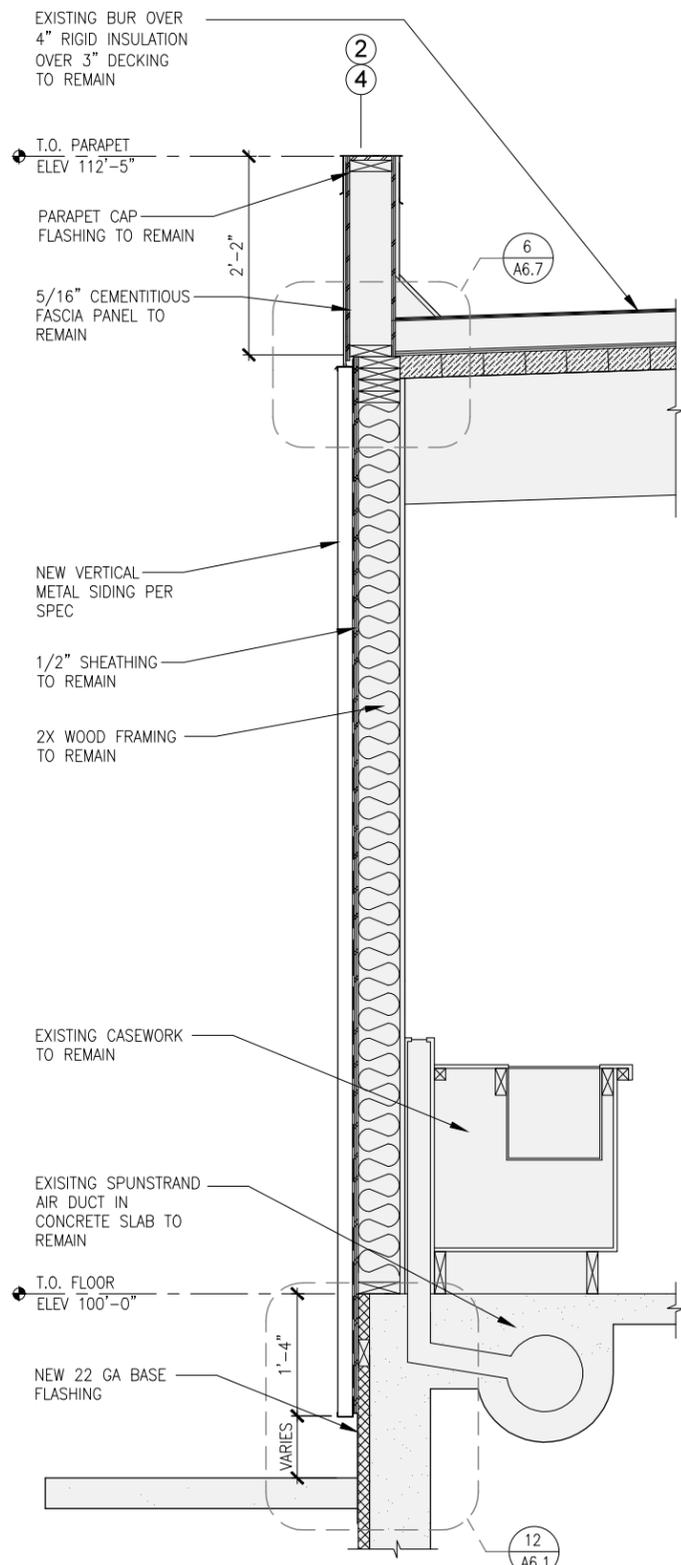

1 WALL SECTION
 GRAPHIC SCALE: 1" = 3', 6" = 1', 1'-6" = 3'

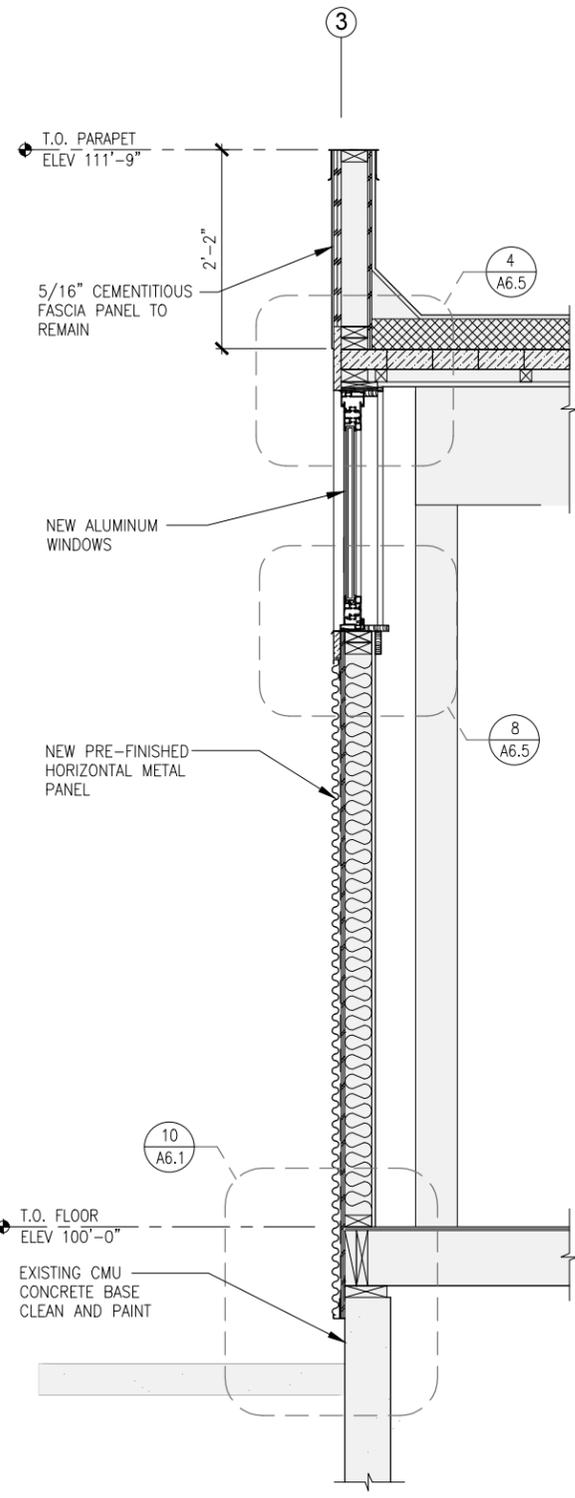

2 WALL SECTION
 GRAPHIC SCALE: 1" = 3', 6" = 1', 1'-6" = 3'

**CHAPMAN ELEMENTARY SCHOOL
 WINDOW & SIDING REPLACEMENT
 CONTRACT DOCUMENTS
 ANCHOR POINT, ALASKA**




Revisions:

Date: MAY 6, 2015
 Drawn: MCM
 Checked: CMP
 Project: 1025
 File Name: 1025.DWG
Sheet Title:
 NEW WALL SECTIONS


Sheet:
A3.2

18 of 25

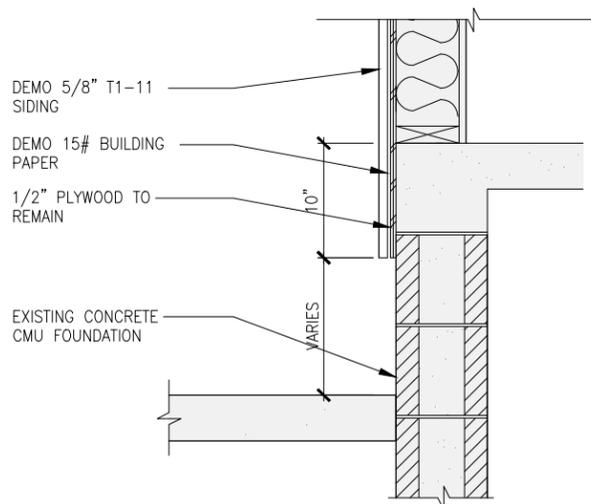


1 WALL BASE - DEMO

GRAPHIC SCALE: 1" = 3"

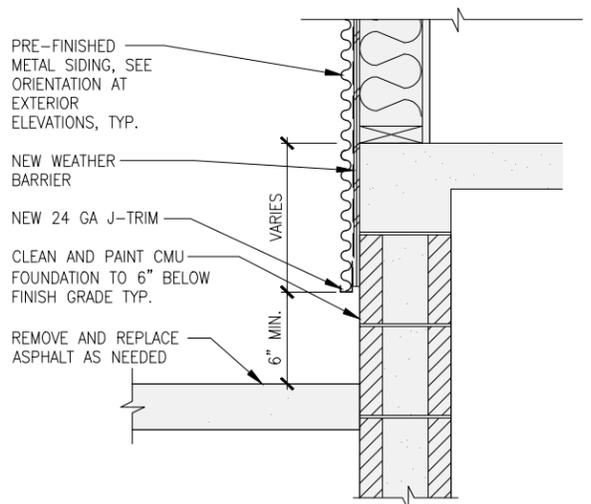


2 WALL BASE - NEW

GRAPHIC SCALE: 1" = 3"

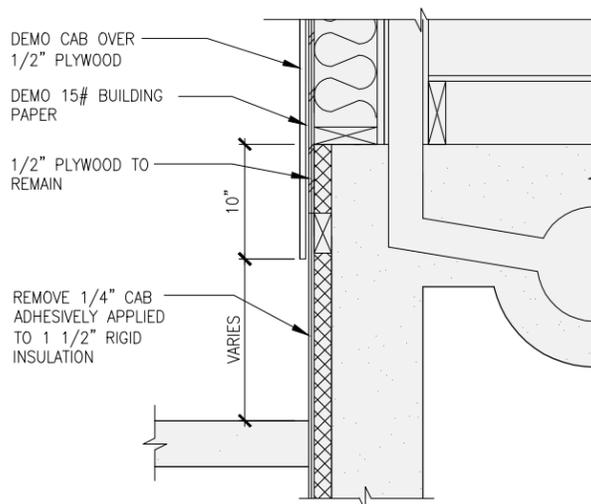


3 WALL BASE - DEMO

GRAPHIC SCALE: 1" = 3"

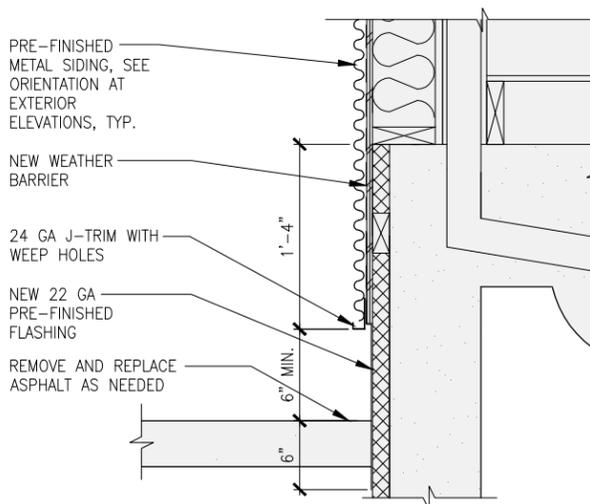


4 WALL BASE - NEW

GRAPHIC SCALE: 1" = 3"

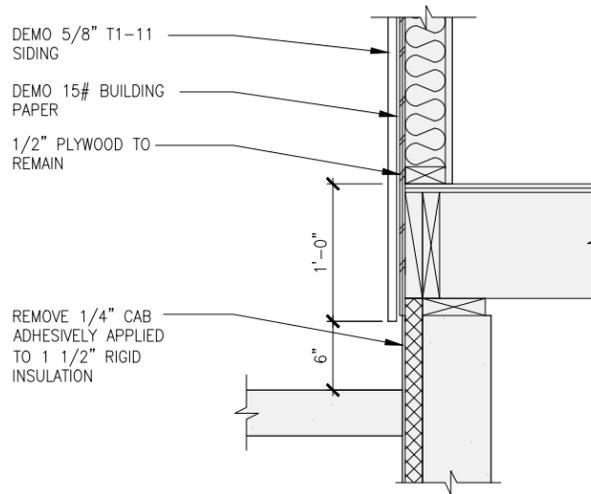


5 WALL BASE - DEMO

GRAPHIC SCALE: 1" = 3"

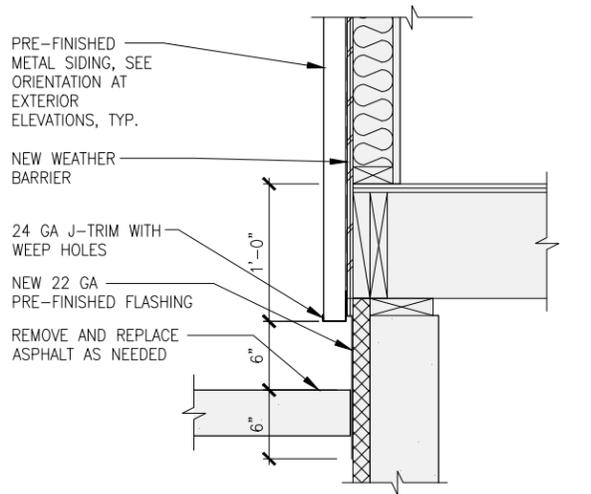


6 WALL BASE - NEW

GRAPHIC SCALE: 1" = 3"

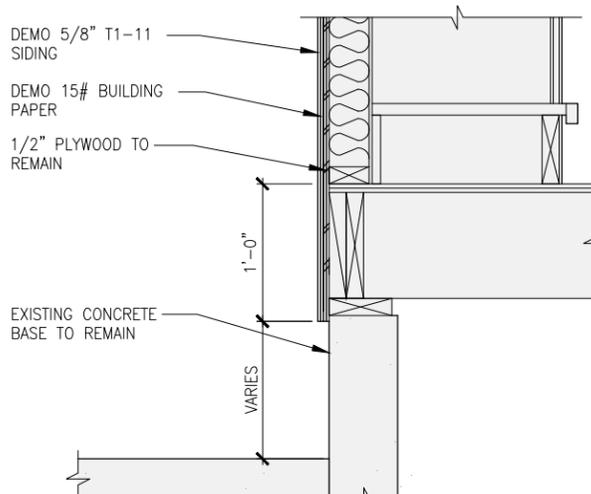


7 WALL BASE - DEMO

GRAPHIC SCALE: 1" = 3"

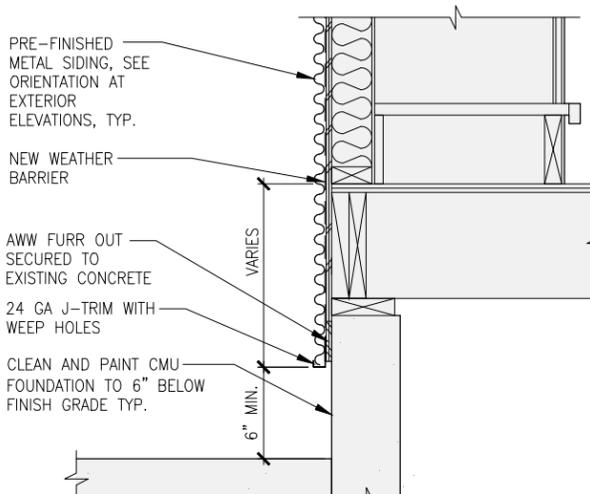


8 WALL BASE - NEW

GRAPHIC SCALE: 1" = 3"

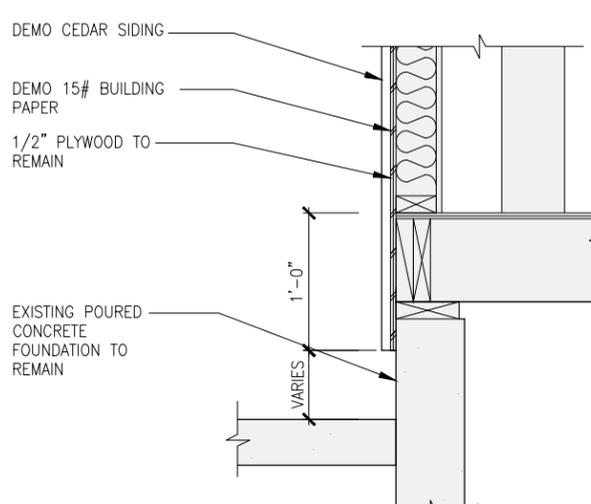


9 WALL BASE - DEMO

GRAPHIC SCALE: 1" = 3"

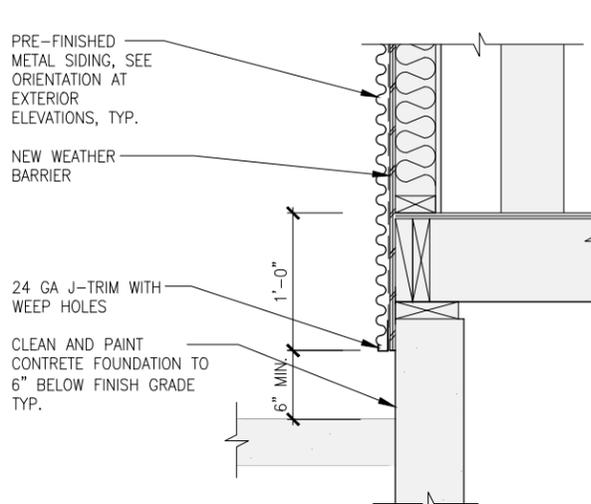


10 WALL BASE - NEW

GRAPHIC SCALE: 1" = 3"

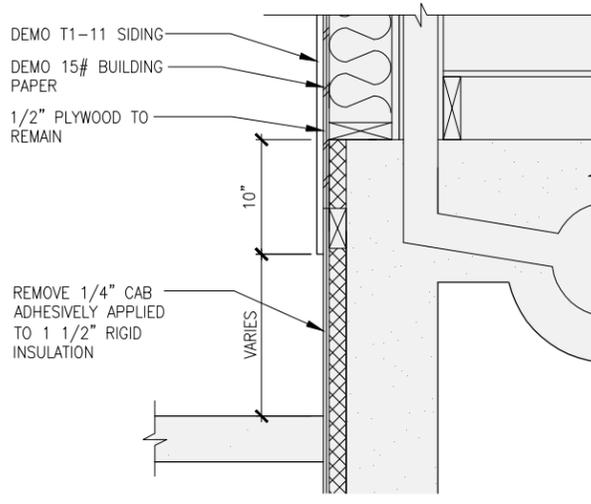

11 WALL BASE - NEW

GRAPHIC SCALE: 1" = 3"

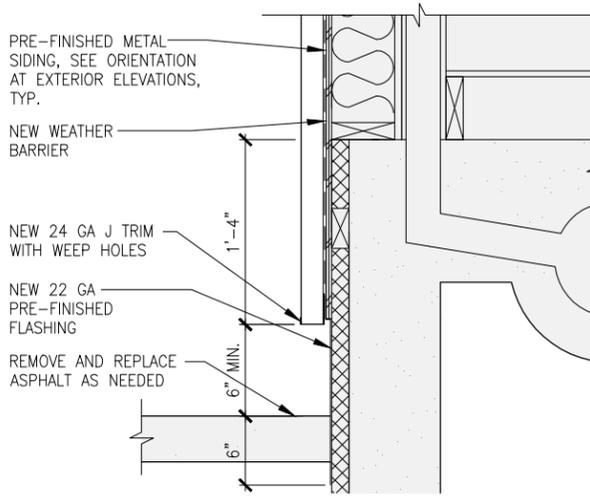


12 WALL BASE - NEW

GRAPHIC SCALE: 1" = 3"


Revisions:

Date: MAY 6, 2015
 Drawn: MCM
 Checked: CMP
 Project: 1025
 File Name: 1025.DWG
Sheet Title:
 DETAILS
Sheet:
A6.1
 19 of 25

**CHAPMAN ELEMENTARY SCHOOL
 WINDOW & SIDING REPLACEMENT
 CONTRACT DOCUMENTS
 ANCHOR POINT, ALASKA**

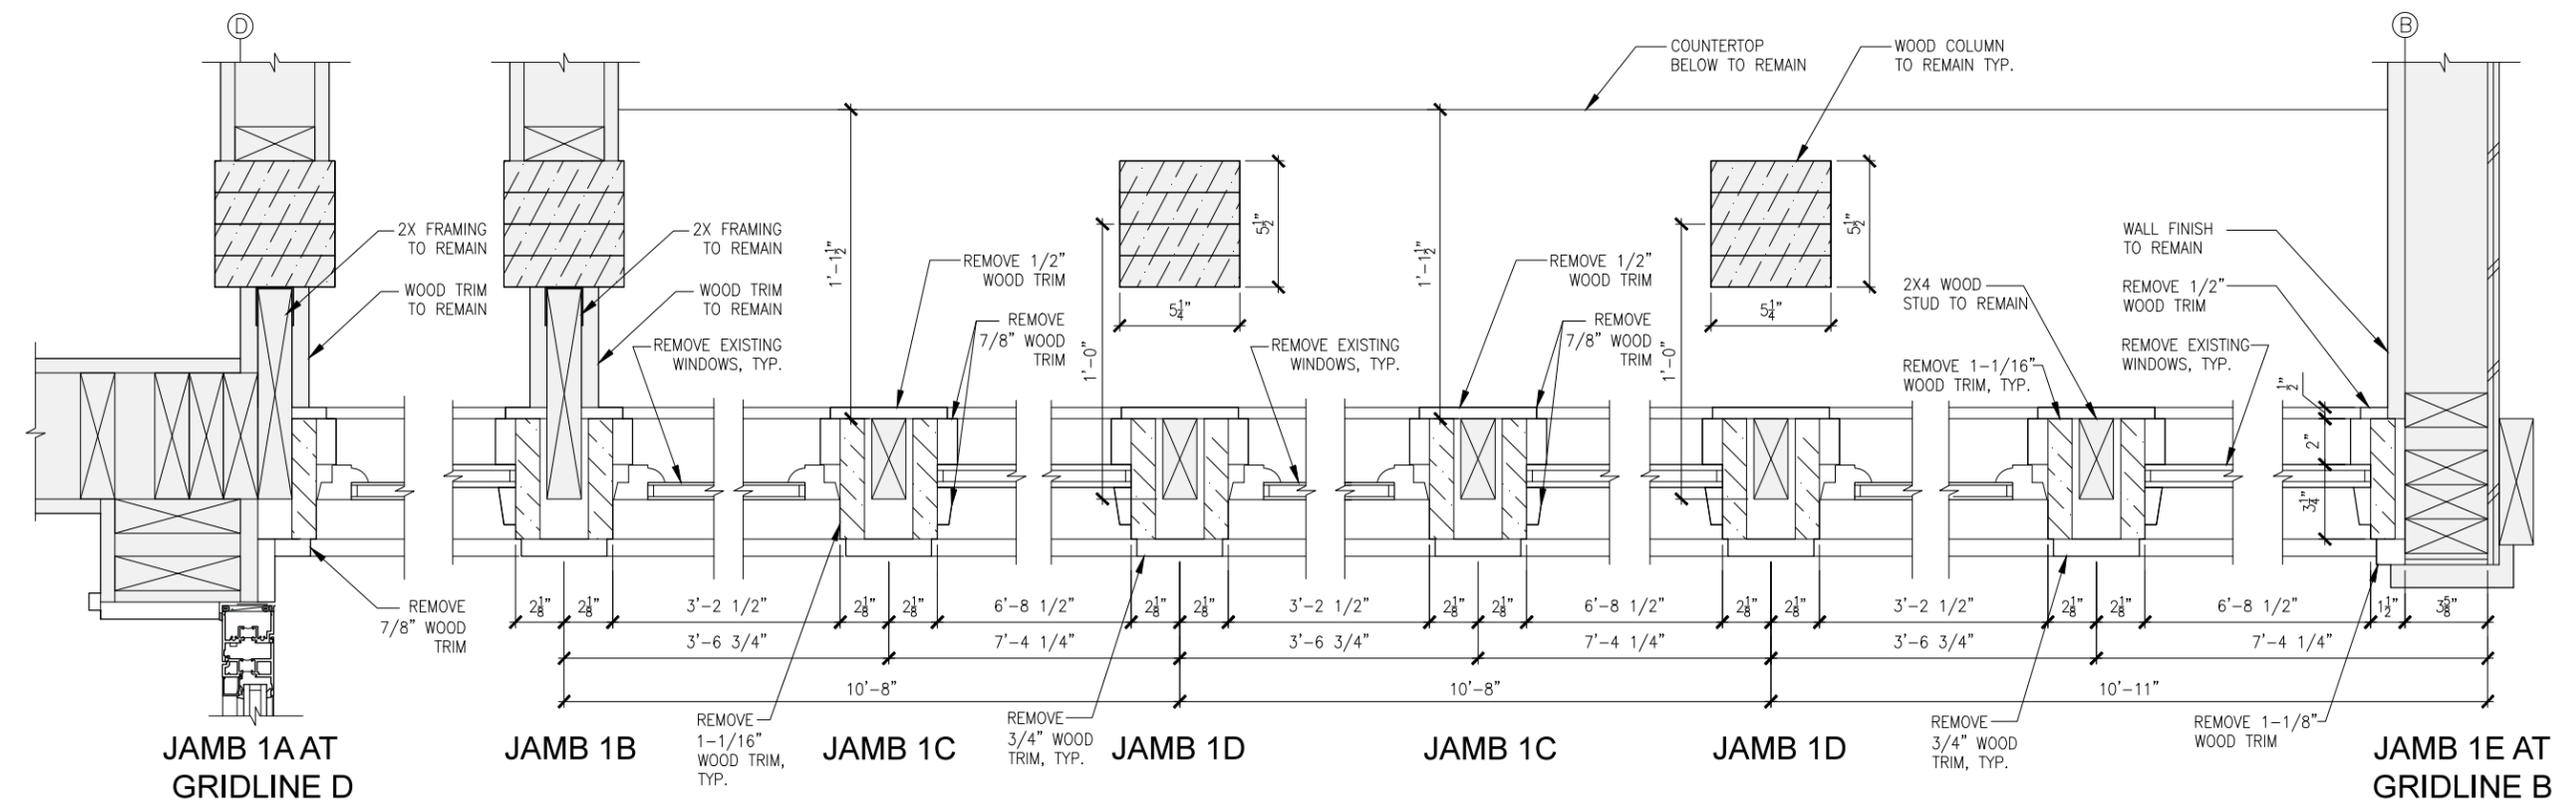

1 WINDOW WALL JAMB - DEMO
 GRAPHIC SCALE: 1" = 2'

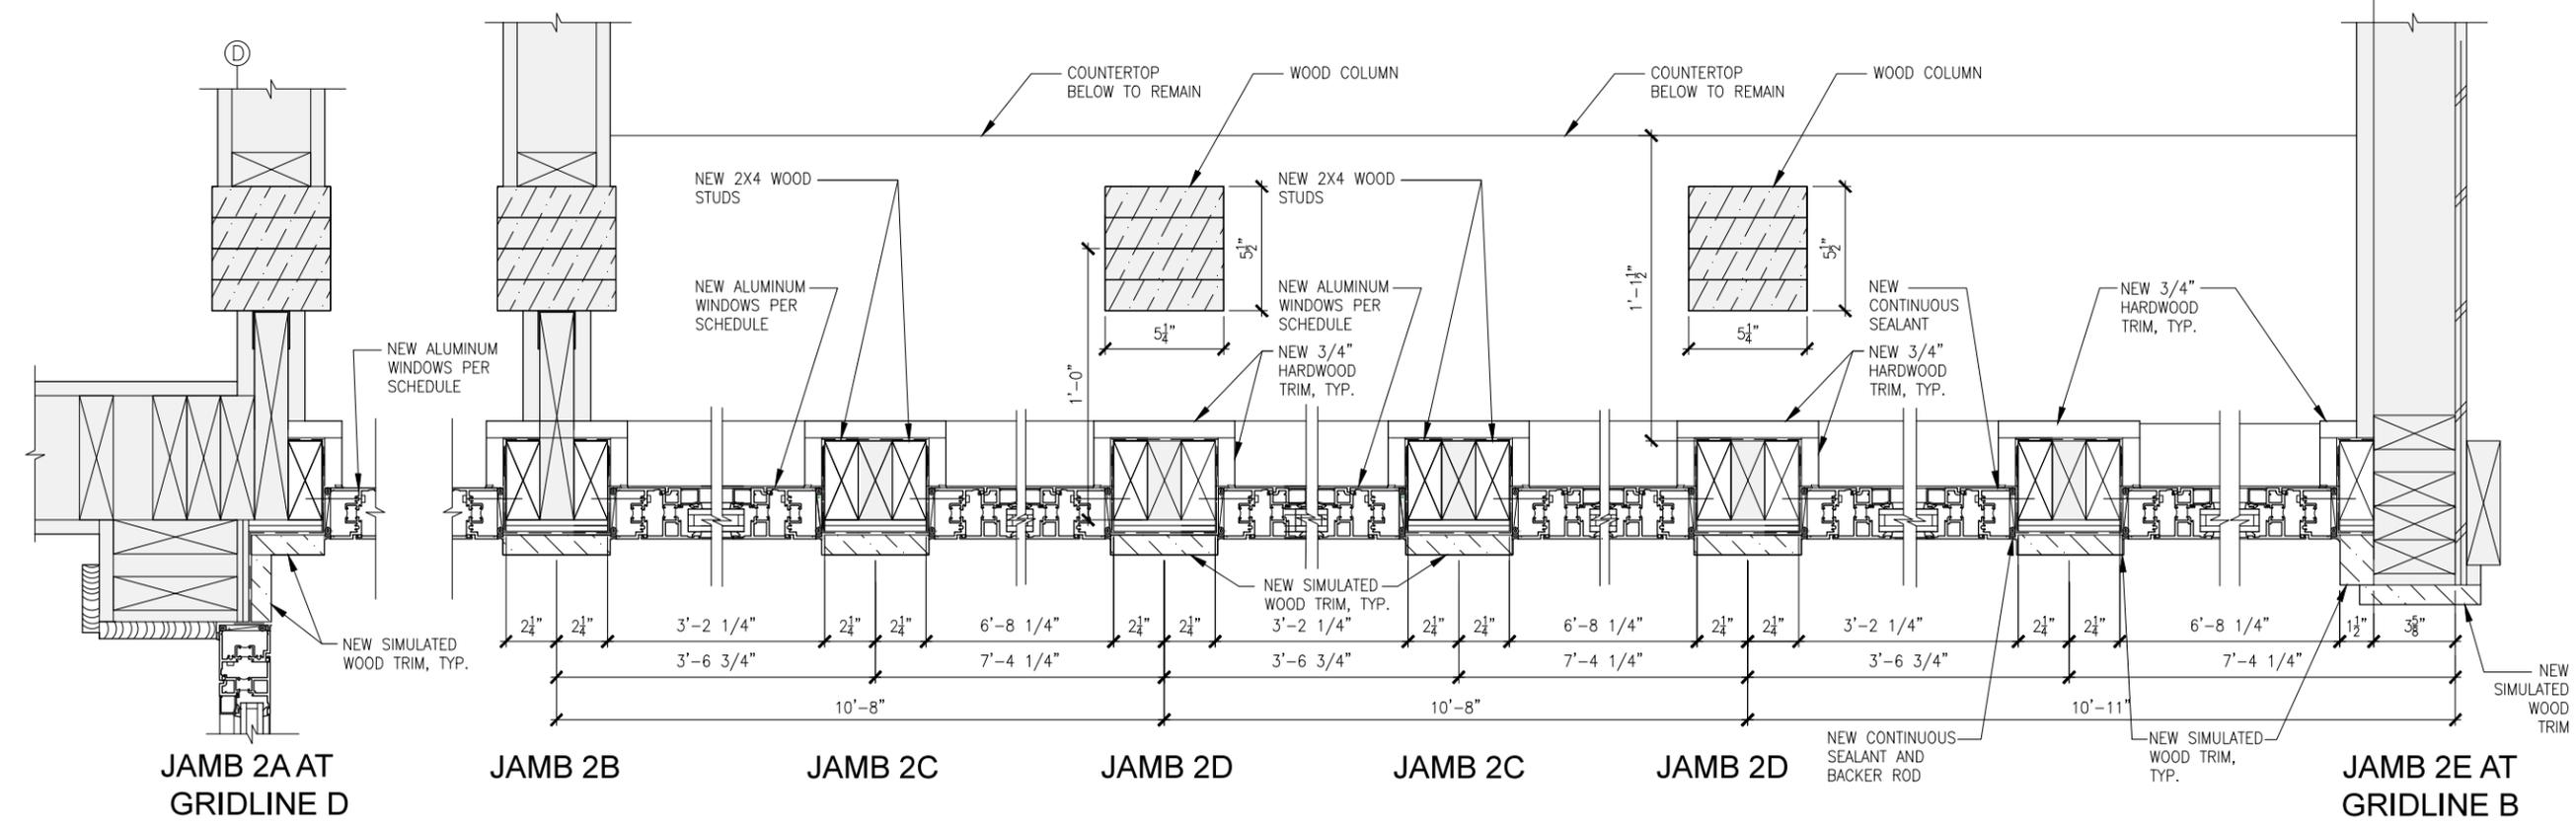

2 WINDOW WALL JAMB - NEW
 GRAPHIC SCALE: 1" = 2'


Revisions:

Date: MAY 6, 2015
 Drawn: MCM
 Checked: CMP
 Project: 1025
 File Name: 1025.DWG
Sheet Title:
 OPENING DETAILS


Sheet:
A6.2

20 of 25




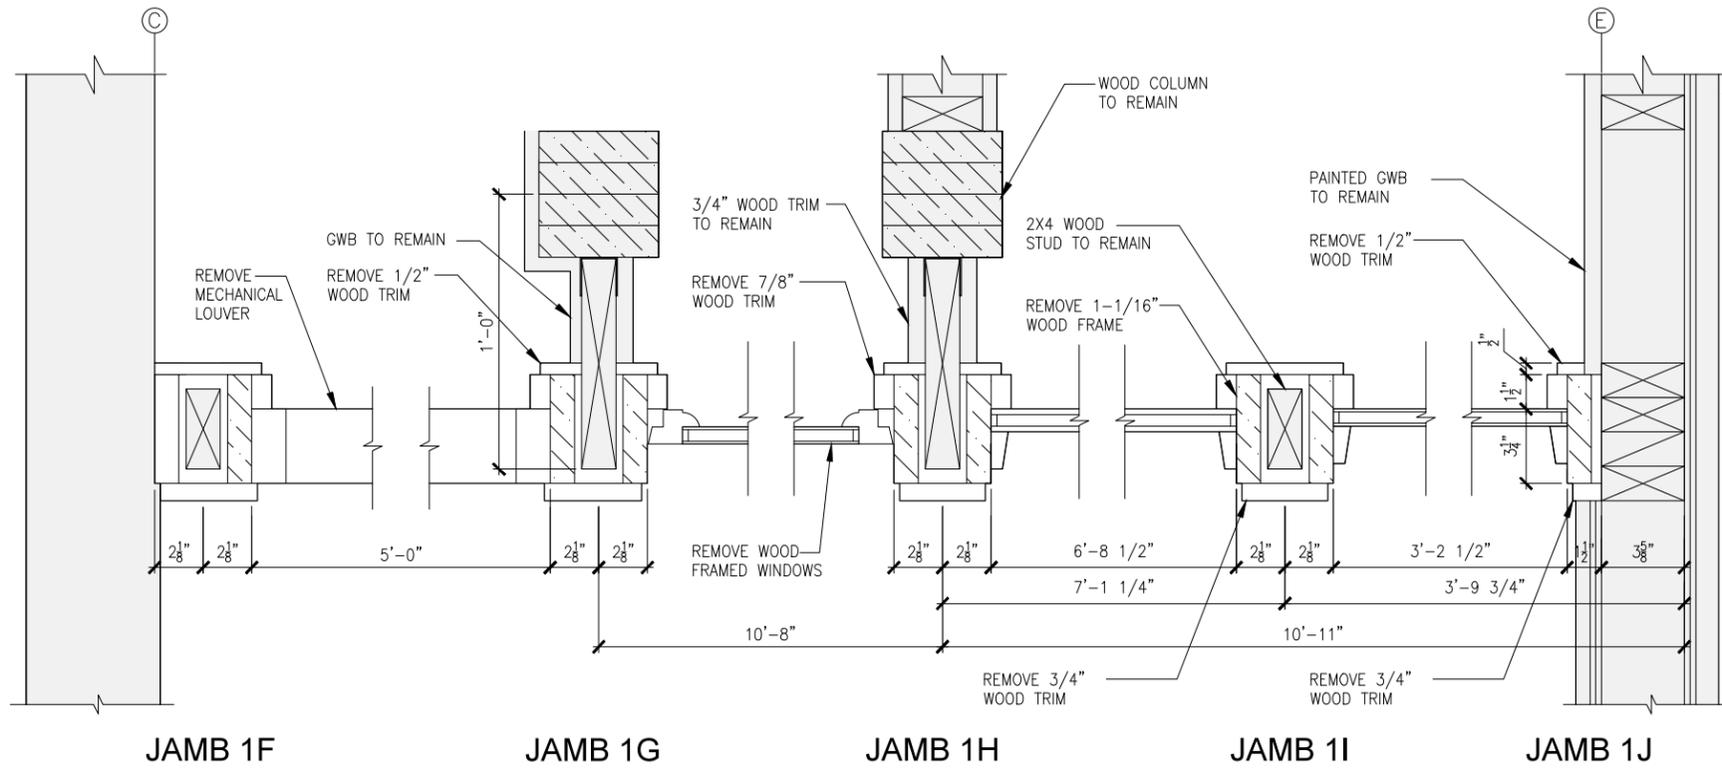

1 WINDOW WALL JAMB - DEMO

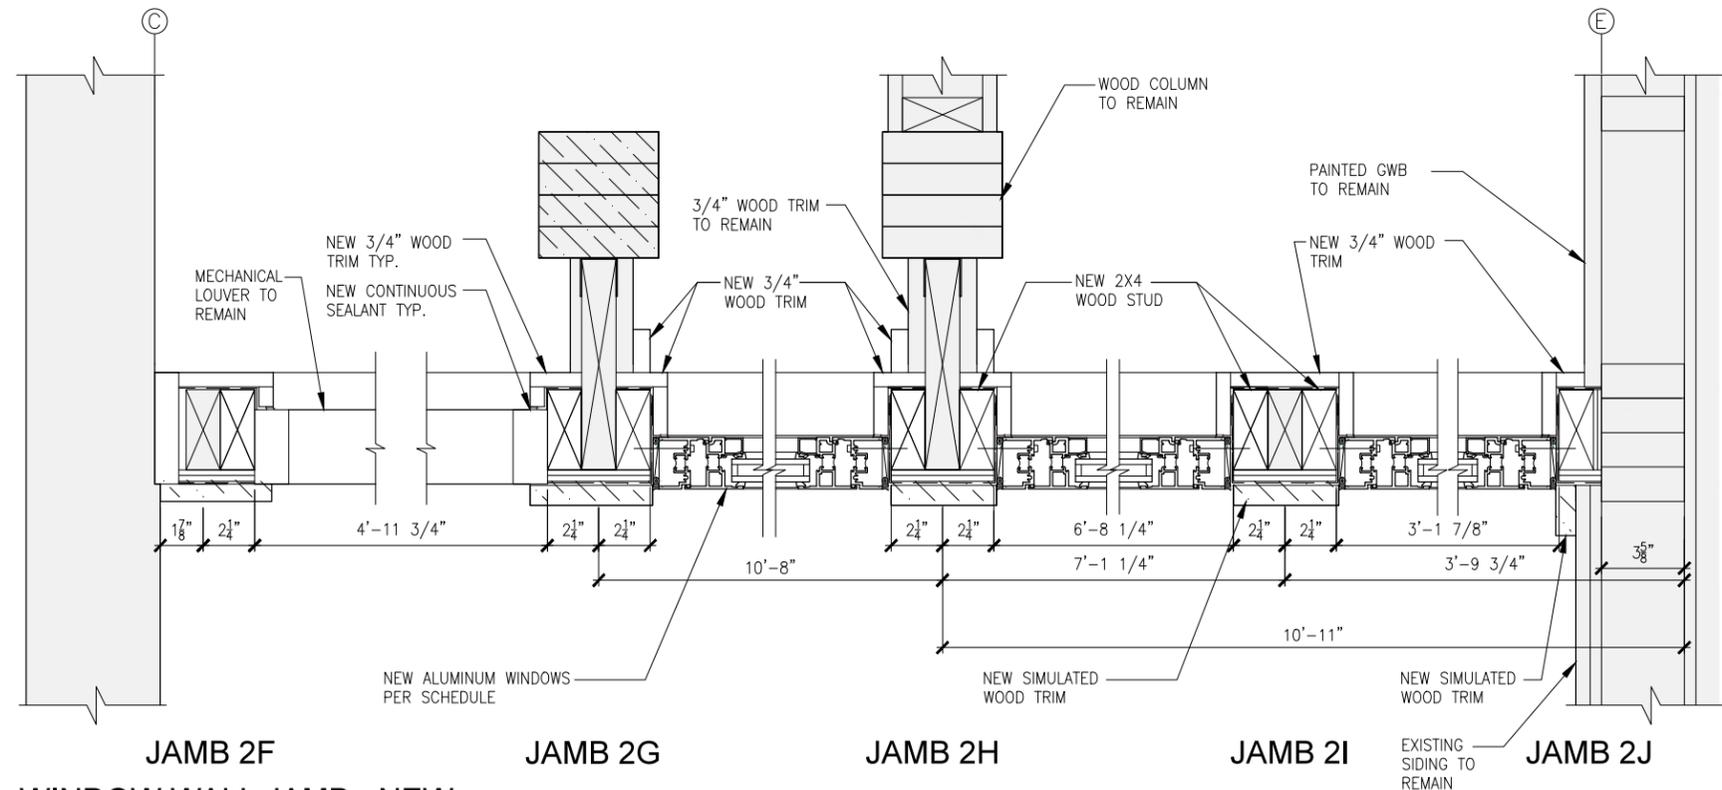

2 WINDOW WALL JAMB - NEW

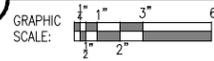

**CHAPMAN ELEMENTARY SCHOOL
WINDOW & SIDING REPLACEMENT
CONTRACT DOCUMENTS
ANCHOR POINT, ALASKA**


K+A
designstudios
130 TRADING BAY RD. SUITE 330
KENAI, ALASKA 99611
P: 907.263.3696 F: 907.263.9093 E: ADMIN@K+A-DESIGNSTUDIOS.COM

Revisions:


Date: MAY 6, 2015
 Drawn: MCM
 Checked: CMP
 Project: 1025
 File Name: 1025.DWG
Sheet Title:
 OPENING DETAILS

Sheet:
A6.3


21 of 25

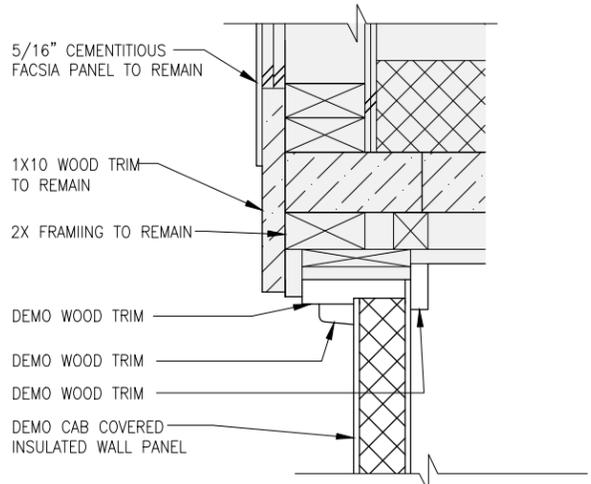


1 WINDOW WALL HEAD - DEMO
 GRAPHIC SCALE: 1/2" = 1' 3" = 6"

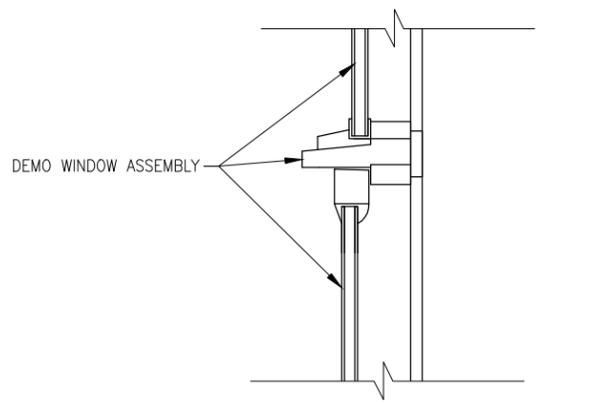


5 WINDOW HEAD/SILL - DEMO
 GRAPHIC SCALE: 1/2" = 1' 3" = 6"

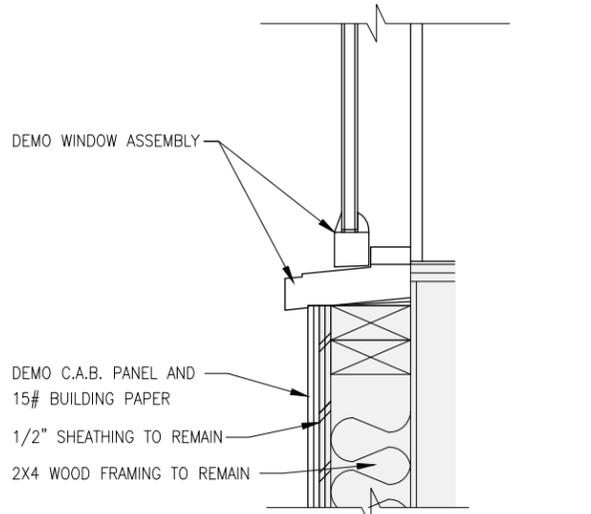


9 WINDOW SILL - DEMO
 GRAPHIC SCALE: 1/2" = 1' 3" = 6"

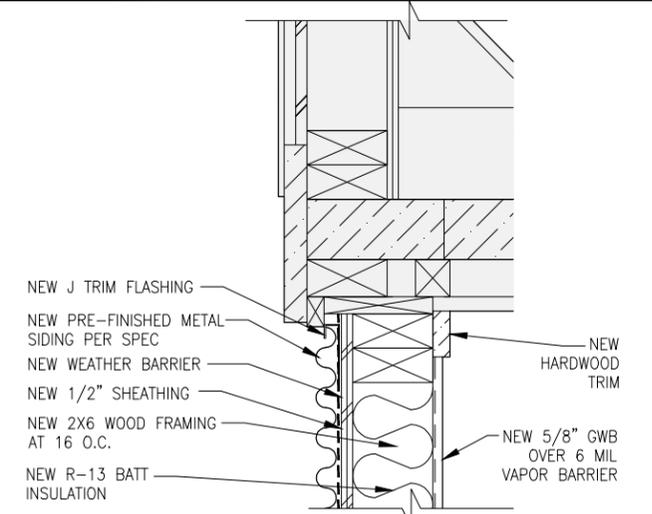


2 WINDOW WALL HEAD - NEW
 GRAPHIC SCALE: 1/2" = 1' 3" = 6"

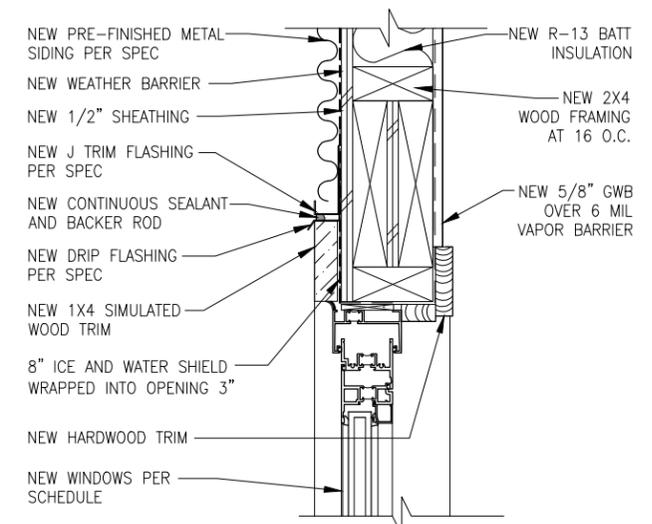


6 WINDOW HEAD - NEW
 GRAPHIC SCALE: 1/2" = 1' 3" = 6"

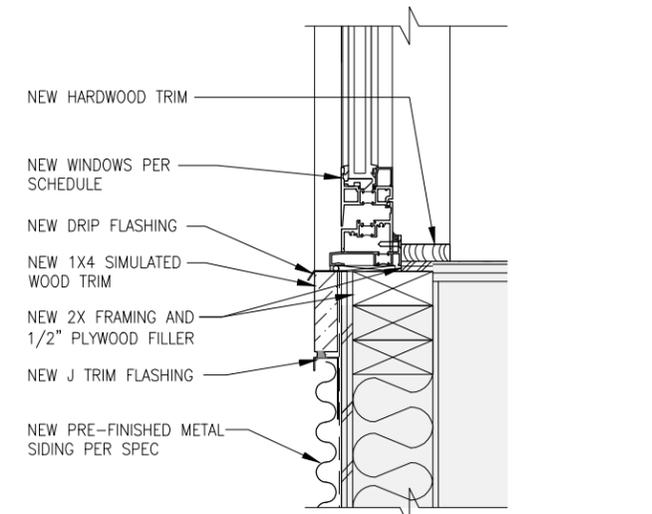


10 WINDOW SILL - NEW
 GRAPHIC SCALE: 1/2" = 1' 3" = 6"

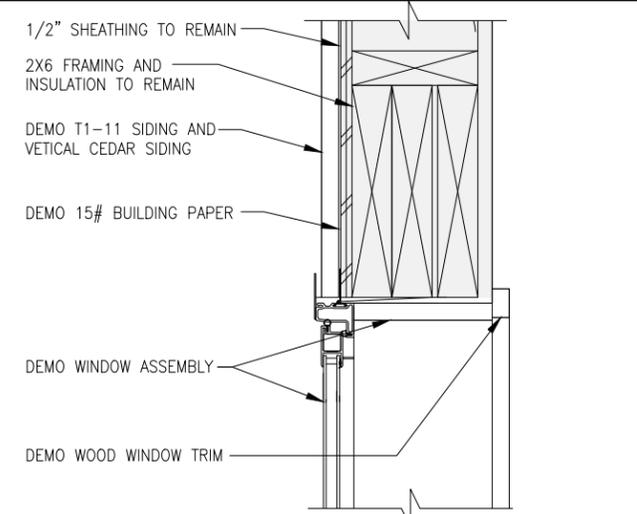


3 WINDOW HEAD - DEMO
 GRAPHIC SCALE: 1/2" = 1' 3" = 6"

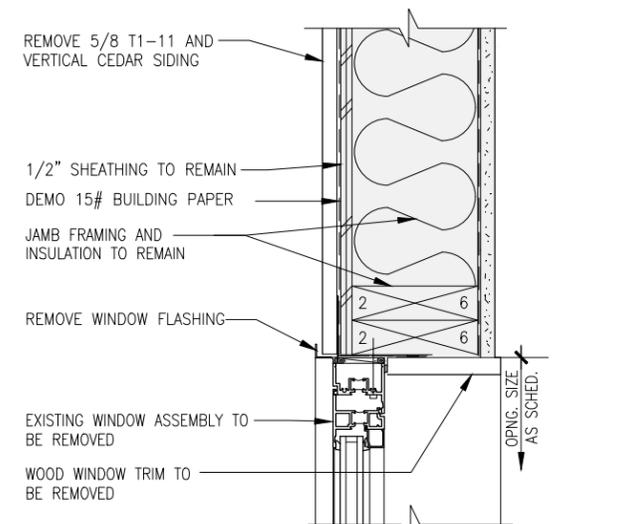


7 WINDOW JAMB - DEMO
 GRAPHIC SCALE: 1/2" = 1' 3" = 6"

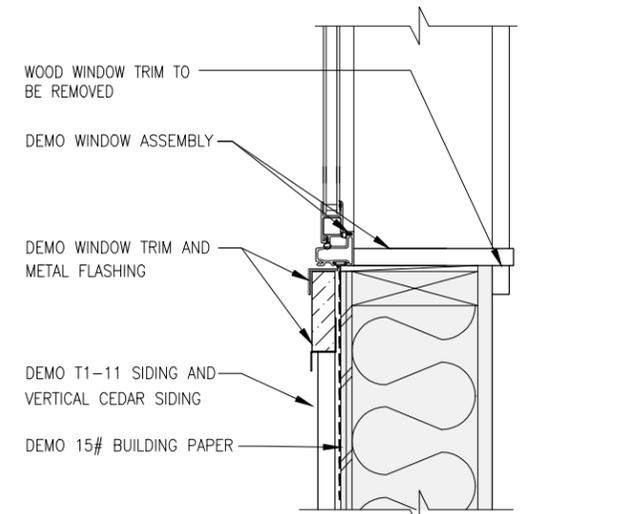


11 WINDOW SILL - DEMO
 GRAPHIC SCALE: 1/2" = 1' 3" = 6"

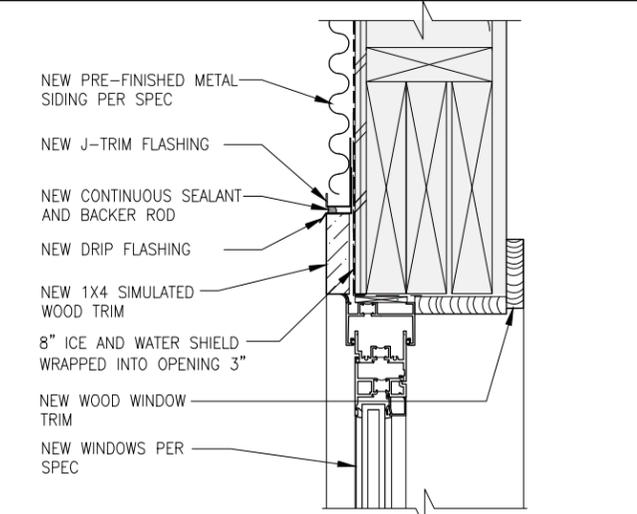

4 WINDOW HEAD - NEW
 GRAPHIC SCALE: 1/2" = 1' 3" = 6"

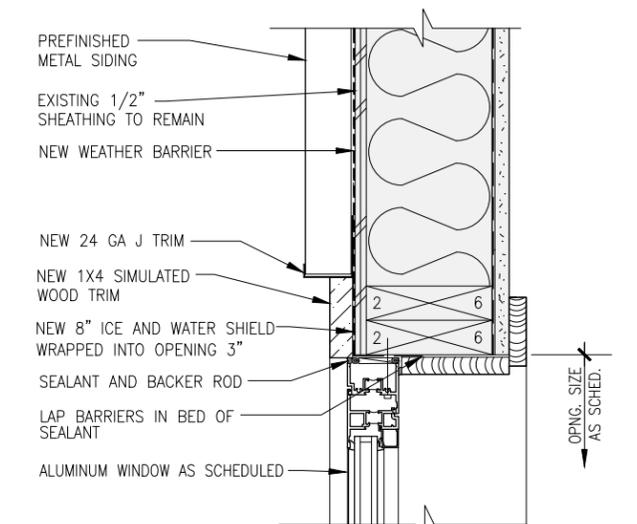


8 WINDOW JAMB - NEW
 GRAPHIC SCALE: 1/2" = 1' 3" = 6"

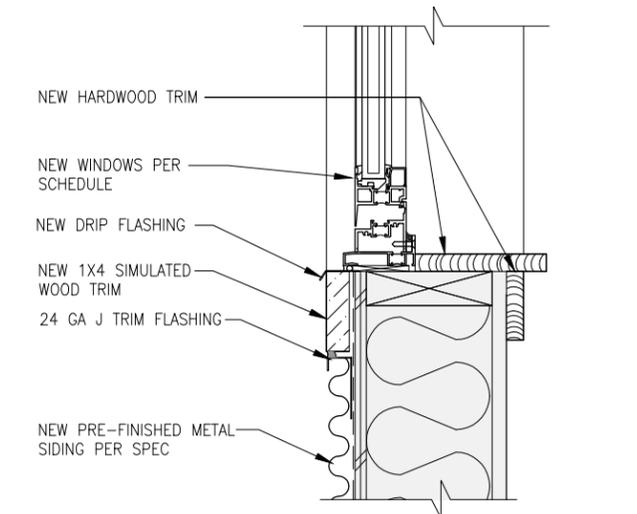

12 WINDOW SILL - NEW
 GRAPHIC SCALE: 1/2" = 1' 3" = 6"

**CHAPMAN ELEMENTARY SCHOOL
 WINDOW & SIDING REPLACEMENT
 CONTRACT DOCUMENTS
 ANCHOR POINT, ALASKA**

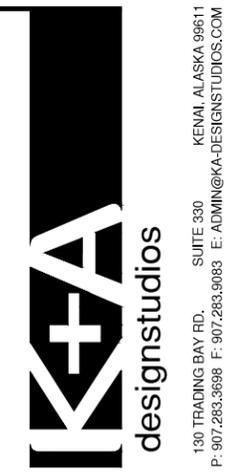


Revisions:

Date: MAY 6, 2015
 Drawn: MCM
 Checked: CMP
 Project: 1025
 File Name: 1025.DWG
Sheet Title:
 OPENING DETAILS


Sheet:
A6.4

22 of 25

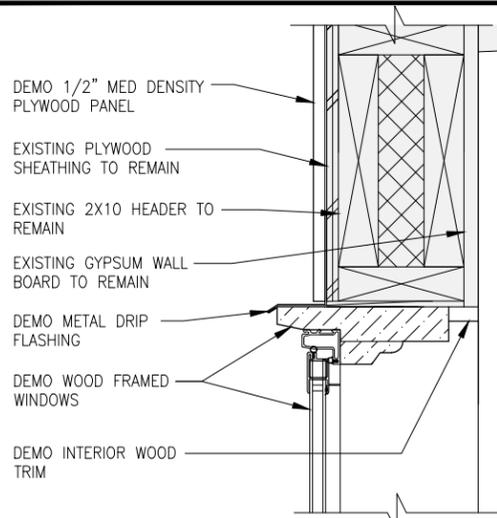


1 WINDOW HEAD - DEMO

GRAPHIC SCALE:

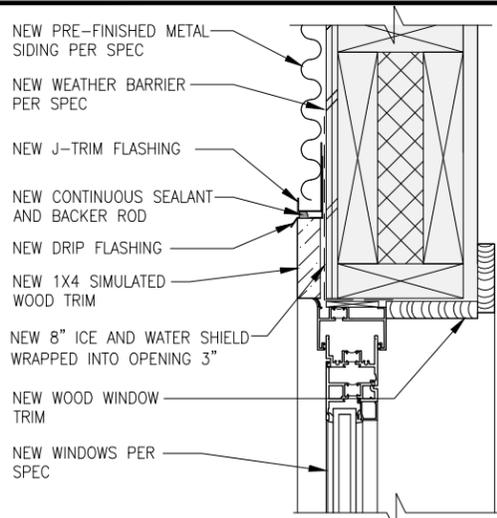


2 WINDOW HEAD - NEW

GRAPHIC SCALE:

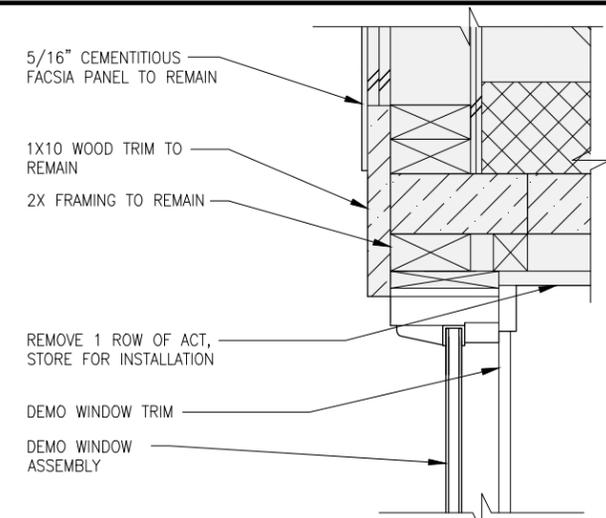


3 WINDOW HEAD - DEMO

GRAPHIC SCALE:

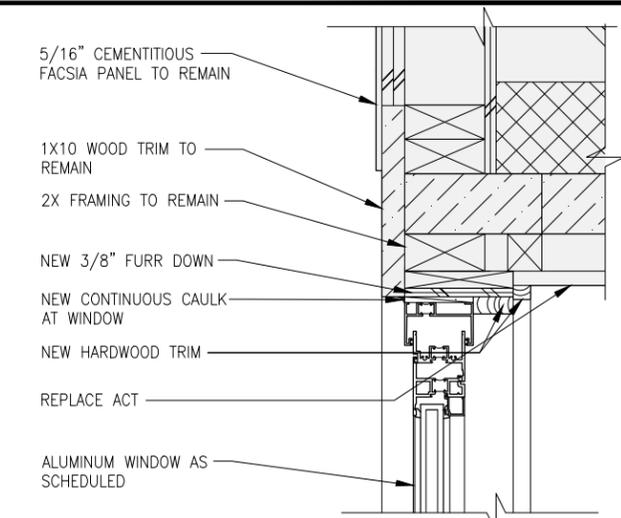


4 WINDOW HEAD - NEW

GRAPHIC SCALE:

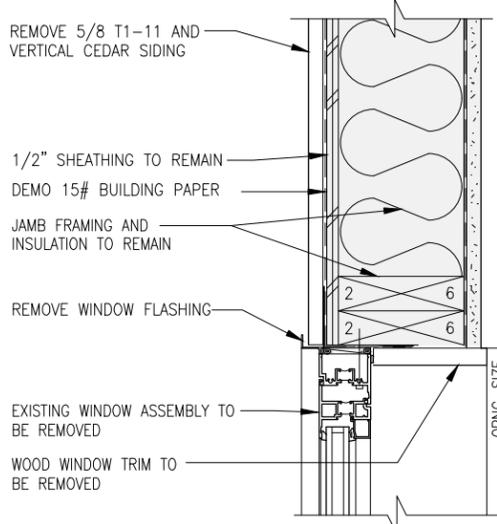


5 WINDOW JAMB - DEMO

GRAPHIC SCALE:

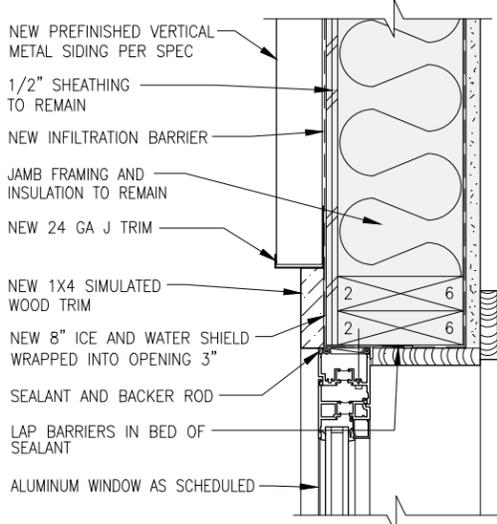


6 WINDOW JAMB - NEW

GRAPHIC SCALE:

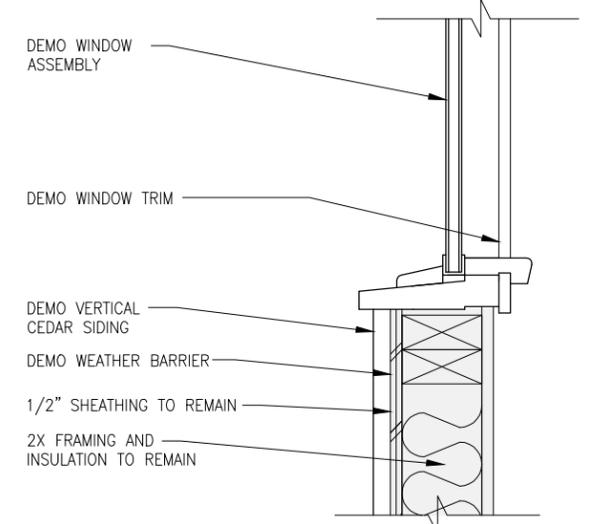


7 WINDOW SILL - DEMO

GRAPHIC SCALE:

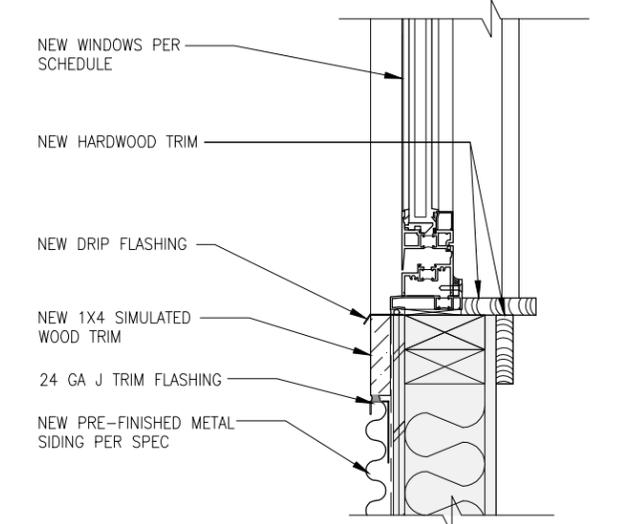


8 WINDOW SILL - NEW

GRAPHIC SCALE:

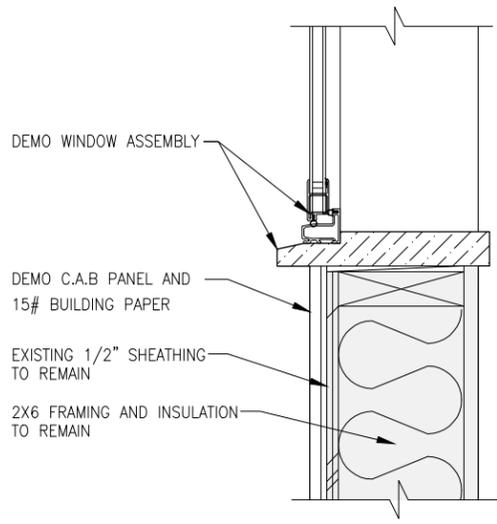

9 WINDOW SILL - DEMO

GRAPHIC SCALE:

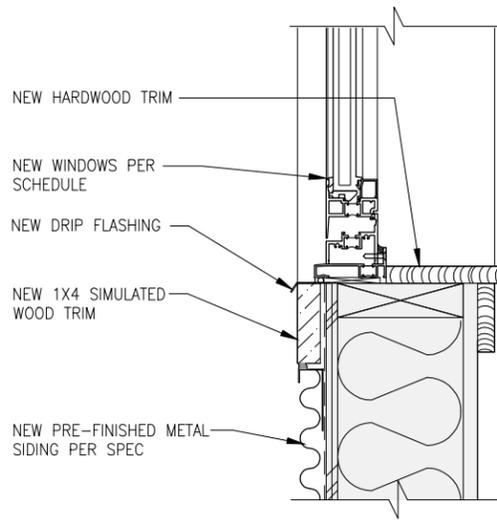

10 WINDOW SILL - NEW

GRAPHIC SCALE:

**CHAPMAN ELEMENTARY SCHOOL
WINDOW & SIDING REPLACEMENT
CONTRACT DOCUMENTS
ANCHOR POINT, ALASKA**


K+A
designstudios
130 TRADING BAY RD. SUITE 330 KENAI, ALASKA 99611
P: 907.263.3698 F: 907.263.9093 E: ADMIN@K+A-DESIGNSTUDIOS.COM

Revisions:



Date: MAY 6, 2015
 Drawn: MCM
 Checked: CMP
 Project: 1025
 File Name: 1025.DWG
Sheet Title:
 OPENING DETAILS

Sheet:
A6.5


23 of 25

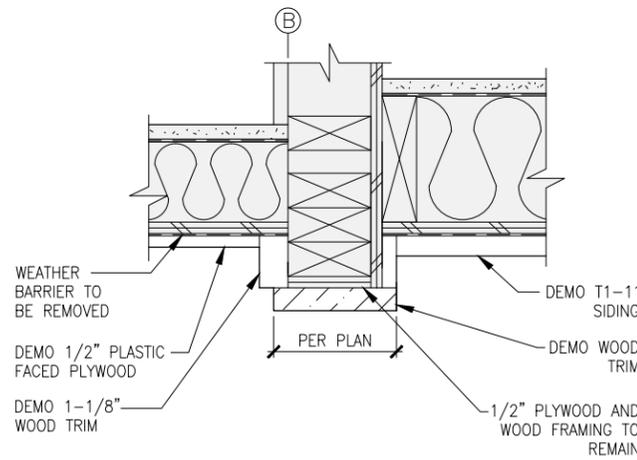



1 SIDING TRANSITION DETAIL - DEMO

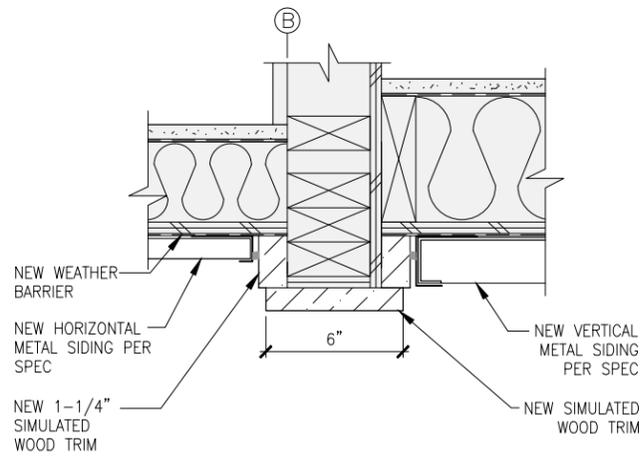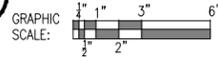



2 SIDING TRANSITION DETAIL - NEW

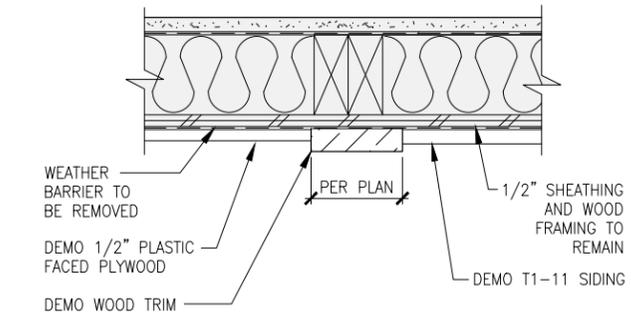



3 SIDING TRANSITION DETAIL - DEMO

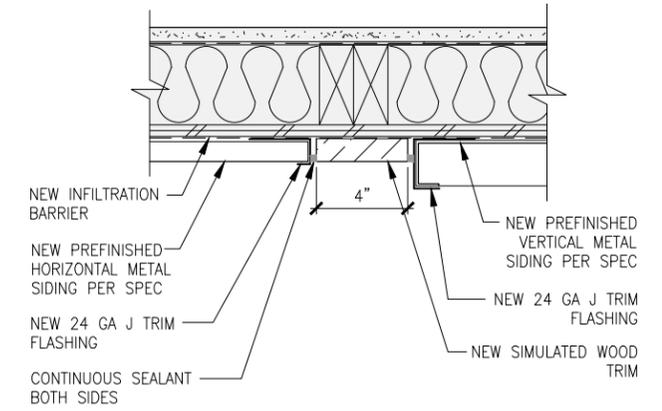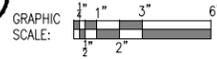


4 SIDING TRANSITION DETAIL - NEW

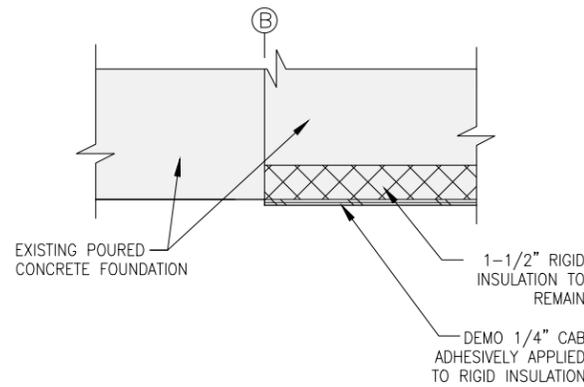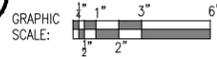


5 BASE TRANSITION DETAIL - DEMO

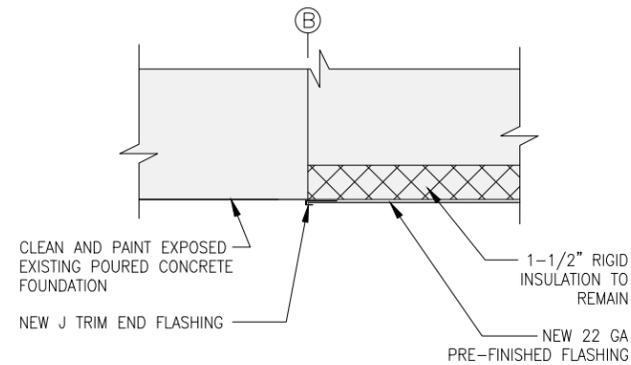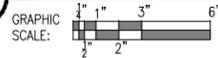


6 BASE TRANSITION DETAIL - NEW

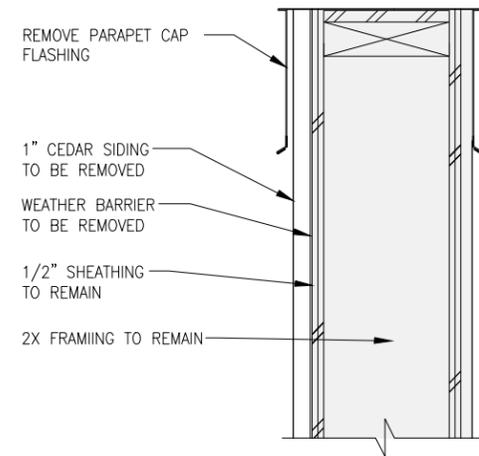


7 WALL TRANSITION DETAIL - DEMO

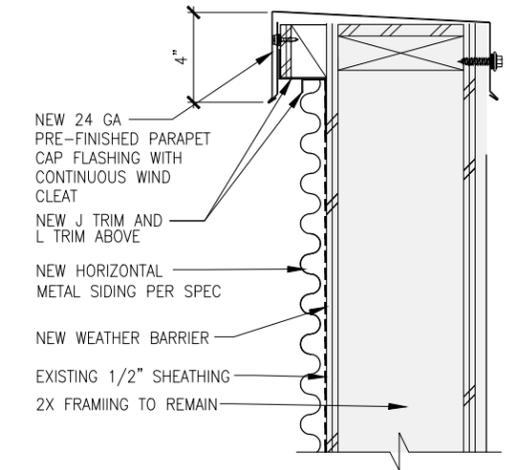


8 WALL TRANSITION DETAIL - NEW

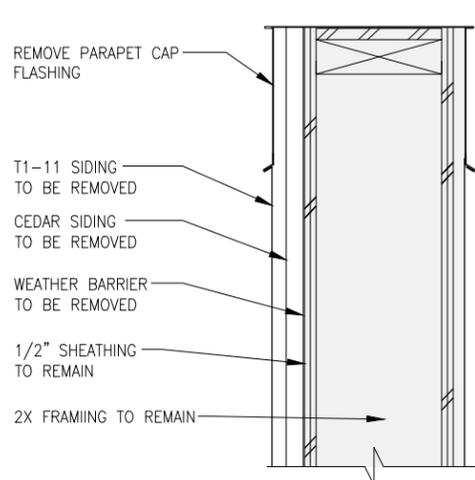



9 WALL TRANSITION DETAIL - DEMO

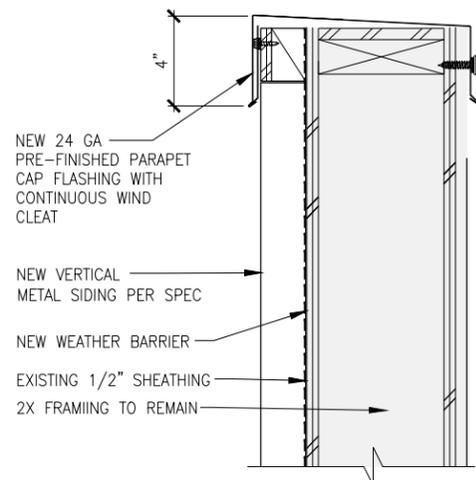


10 WALL TRANSITION DETAIL - NEW

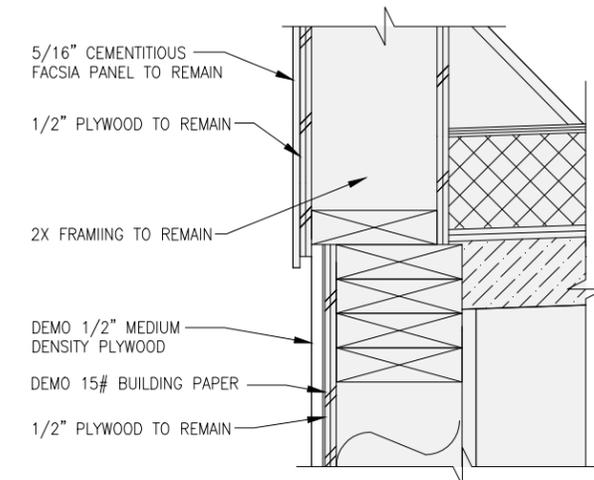


11 WALL TRANSITION - DEMO

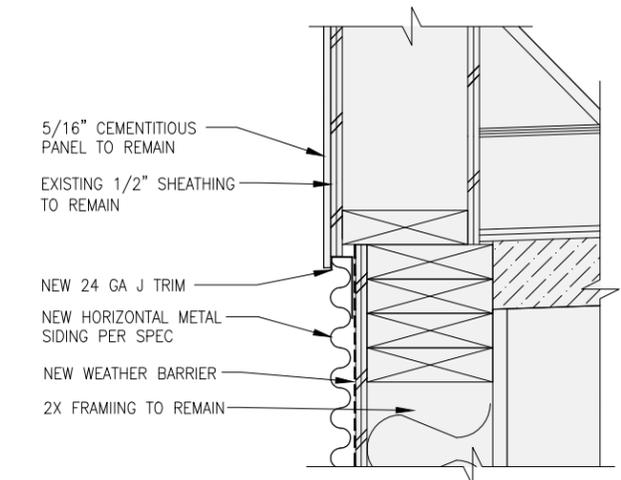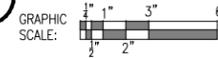

12 WALL TRANSITION - NEW

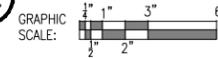


Revisions:

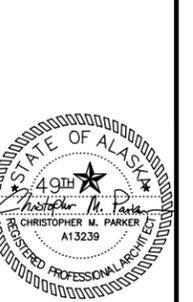


Date: MAY 6, 2015
 Drawn: MCM
 Checked: CMP
 Project: 1025
 File Name: 1025.DWG
 Sheet Title: DETAILS

Sheet: A6.6

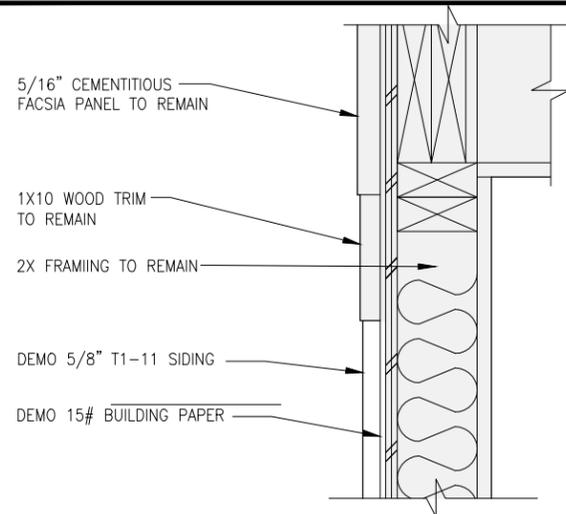


1 WALL TRANSITION - DEMO

GRAPHIC SCALE: 1/2" 1" 3" 6"

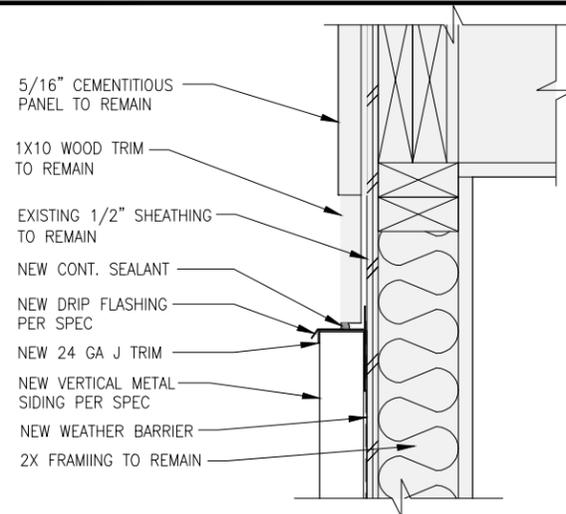


2 WALL TRANSITION - NEW

GRAPHIC SCALE: 1/2" 1" 3" 6"

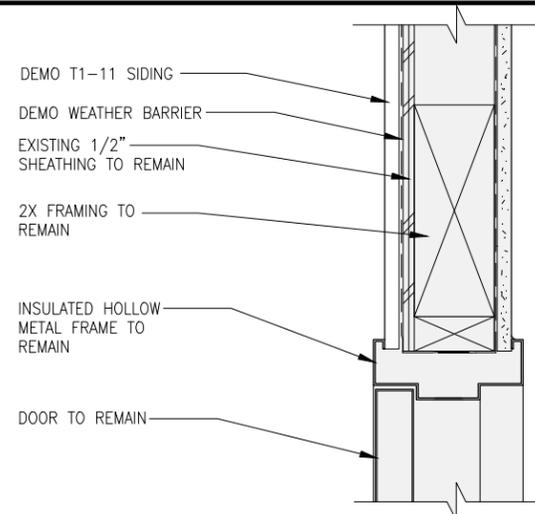


3 DOOR HEAD - DEMO

GRAPHIC SCALE: 1/2" 1" 3" 6"

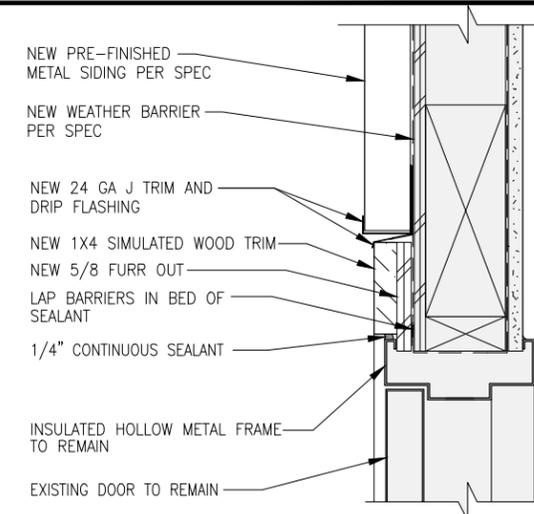


4 DOOR HEAD - NEW

GRAPHIC SCALE: 1/2" 1" 3" 6"

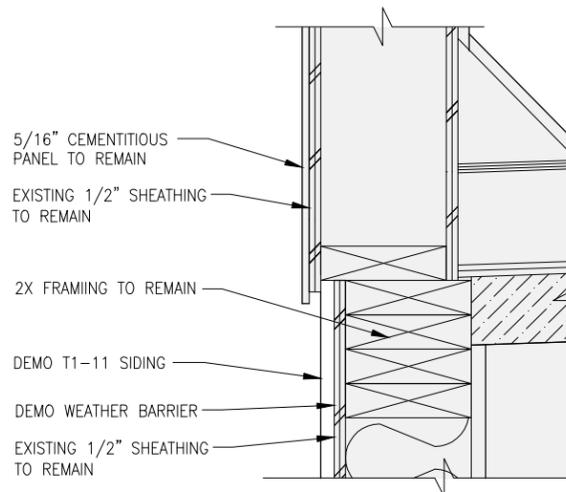


5 WALL TRANSITION - DEMO

GRAPHIC SCALE: 1/2" 1" 3" 6"

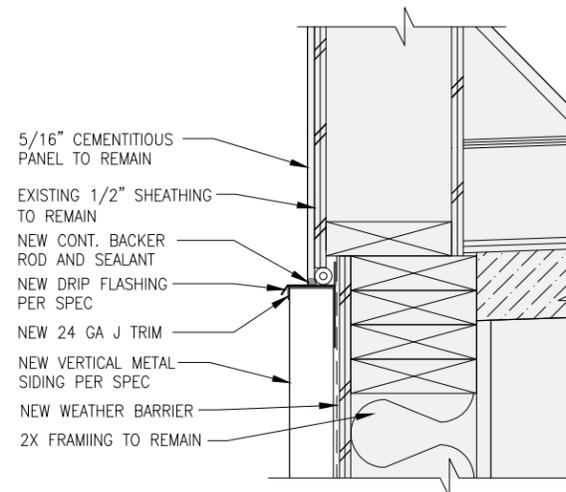


6 WALL TRANSITION - NEW

GRAPHIC SCALE: 1/2" 1" 3" 6"

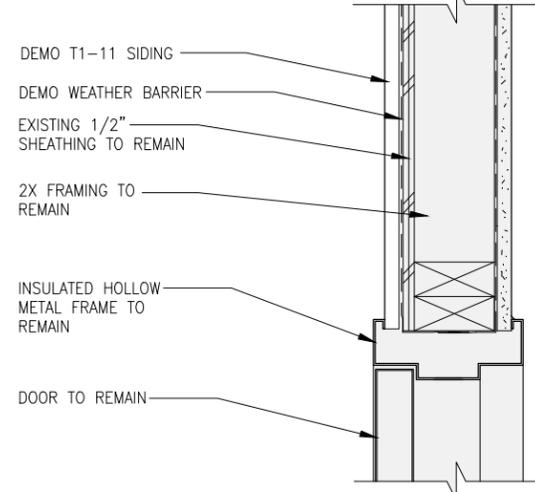


7 DOOR JAMB - DEMO

GRAPHIC SCALE: 1/2" 1" 3" 6"

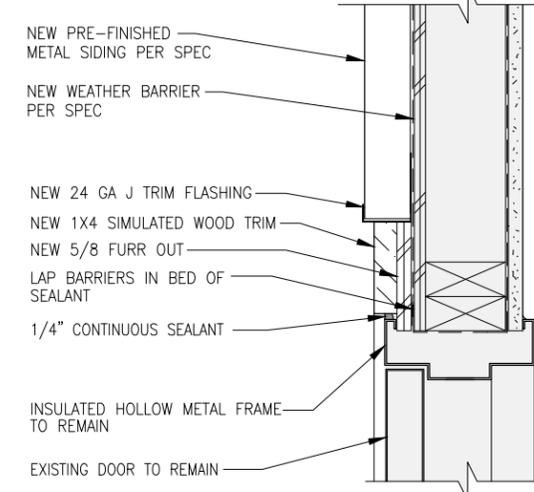


8 DOOR JAMB - NEW

GRAPHIC SCALE: 1/2" 1" 3" 6"

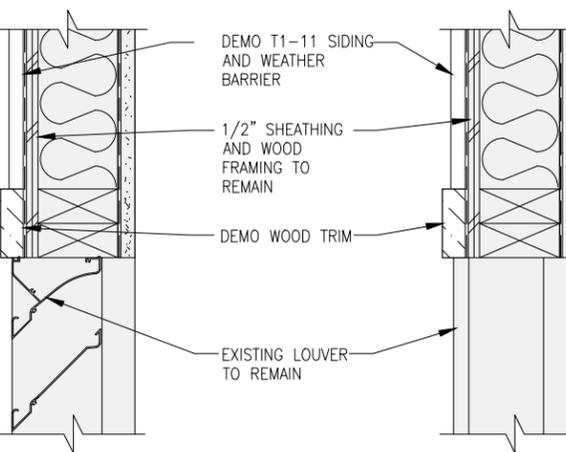


9 LOUVER FLASHING DETAIL - DEMO

GRAPHIC SCALE: 1/2" 1" 3" 6"

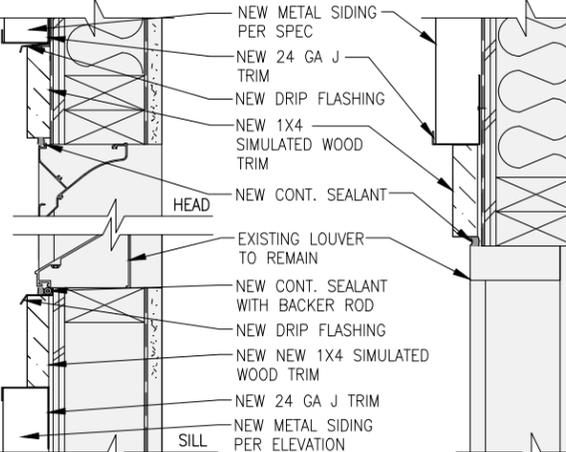


10 LOUVER FLASHING DETAIL - NEW

GRAPHIC SCALE: 1/2" 1" 3" 6"

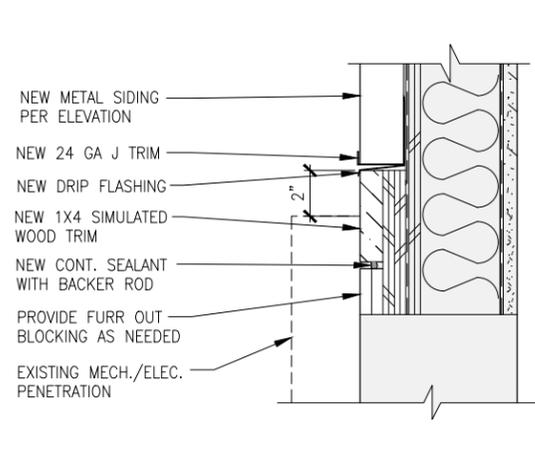

11 BLOCKOUT DETAIL - HEAD


GRAPHIC SCALE: 1/2" 1" 3" 6"

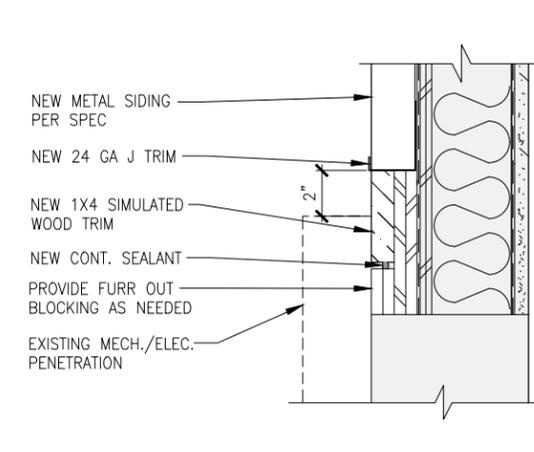

12 BLOCKOUT DETAIL - JAMB/SILL

GRAPHIC SCALE: 1/2" 1" 3" 6"

Revisions:

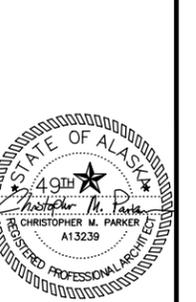

Date: MAY 6, 2015
Drawn: MCM
Checked: CMP
Project: 1025
File Name: 1025.DWG
Sheet Title:
DETAILS

Sheet:
A6.7