



IF THIS SHEET IS LESS THAN 22"x34" IT IS A REDUCED PRINT - SCALE ACCORDINGLY

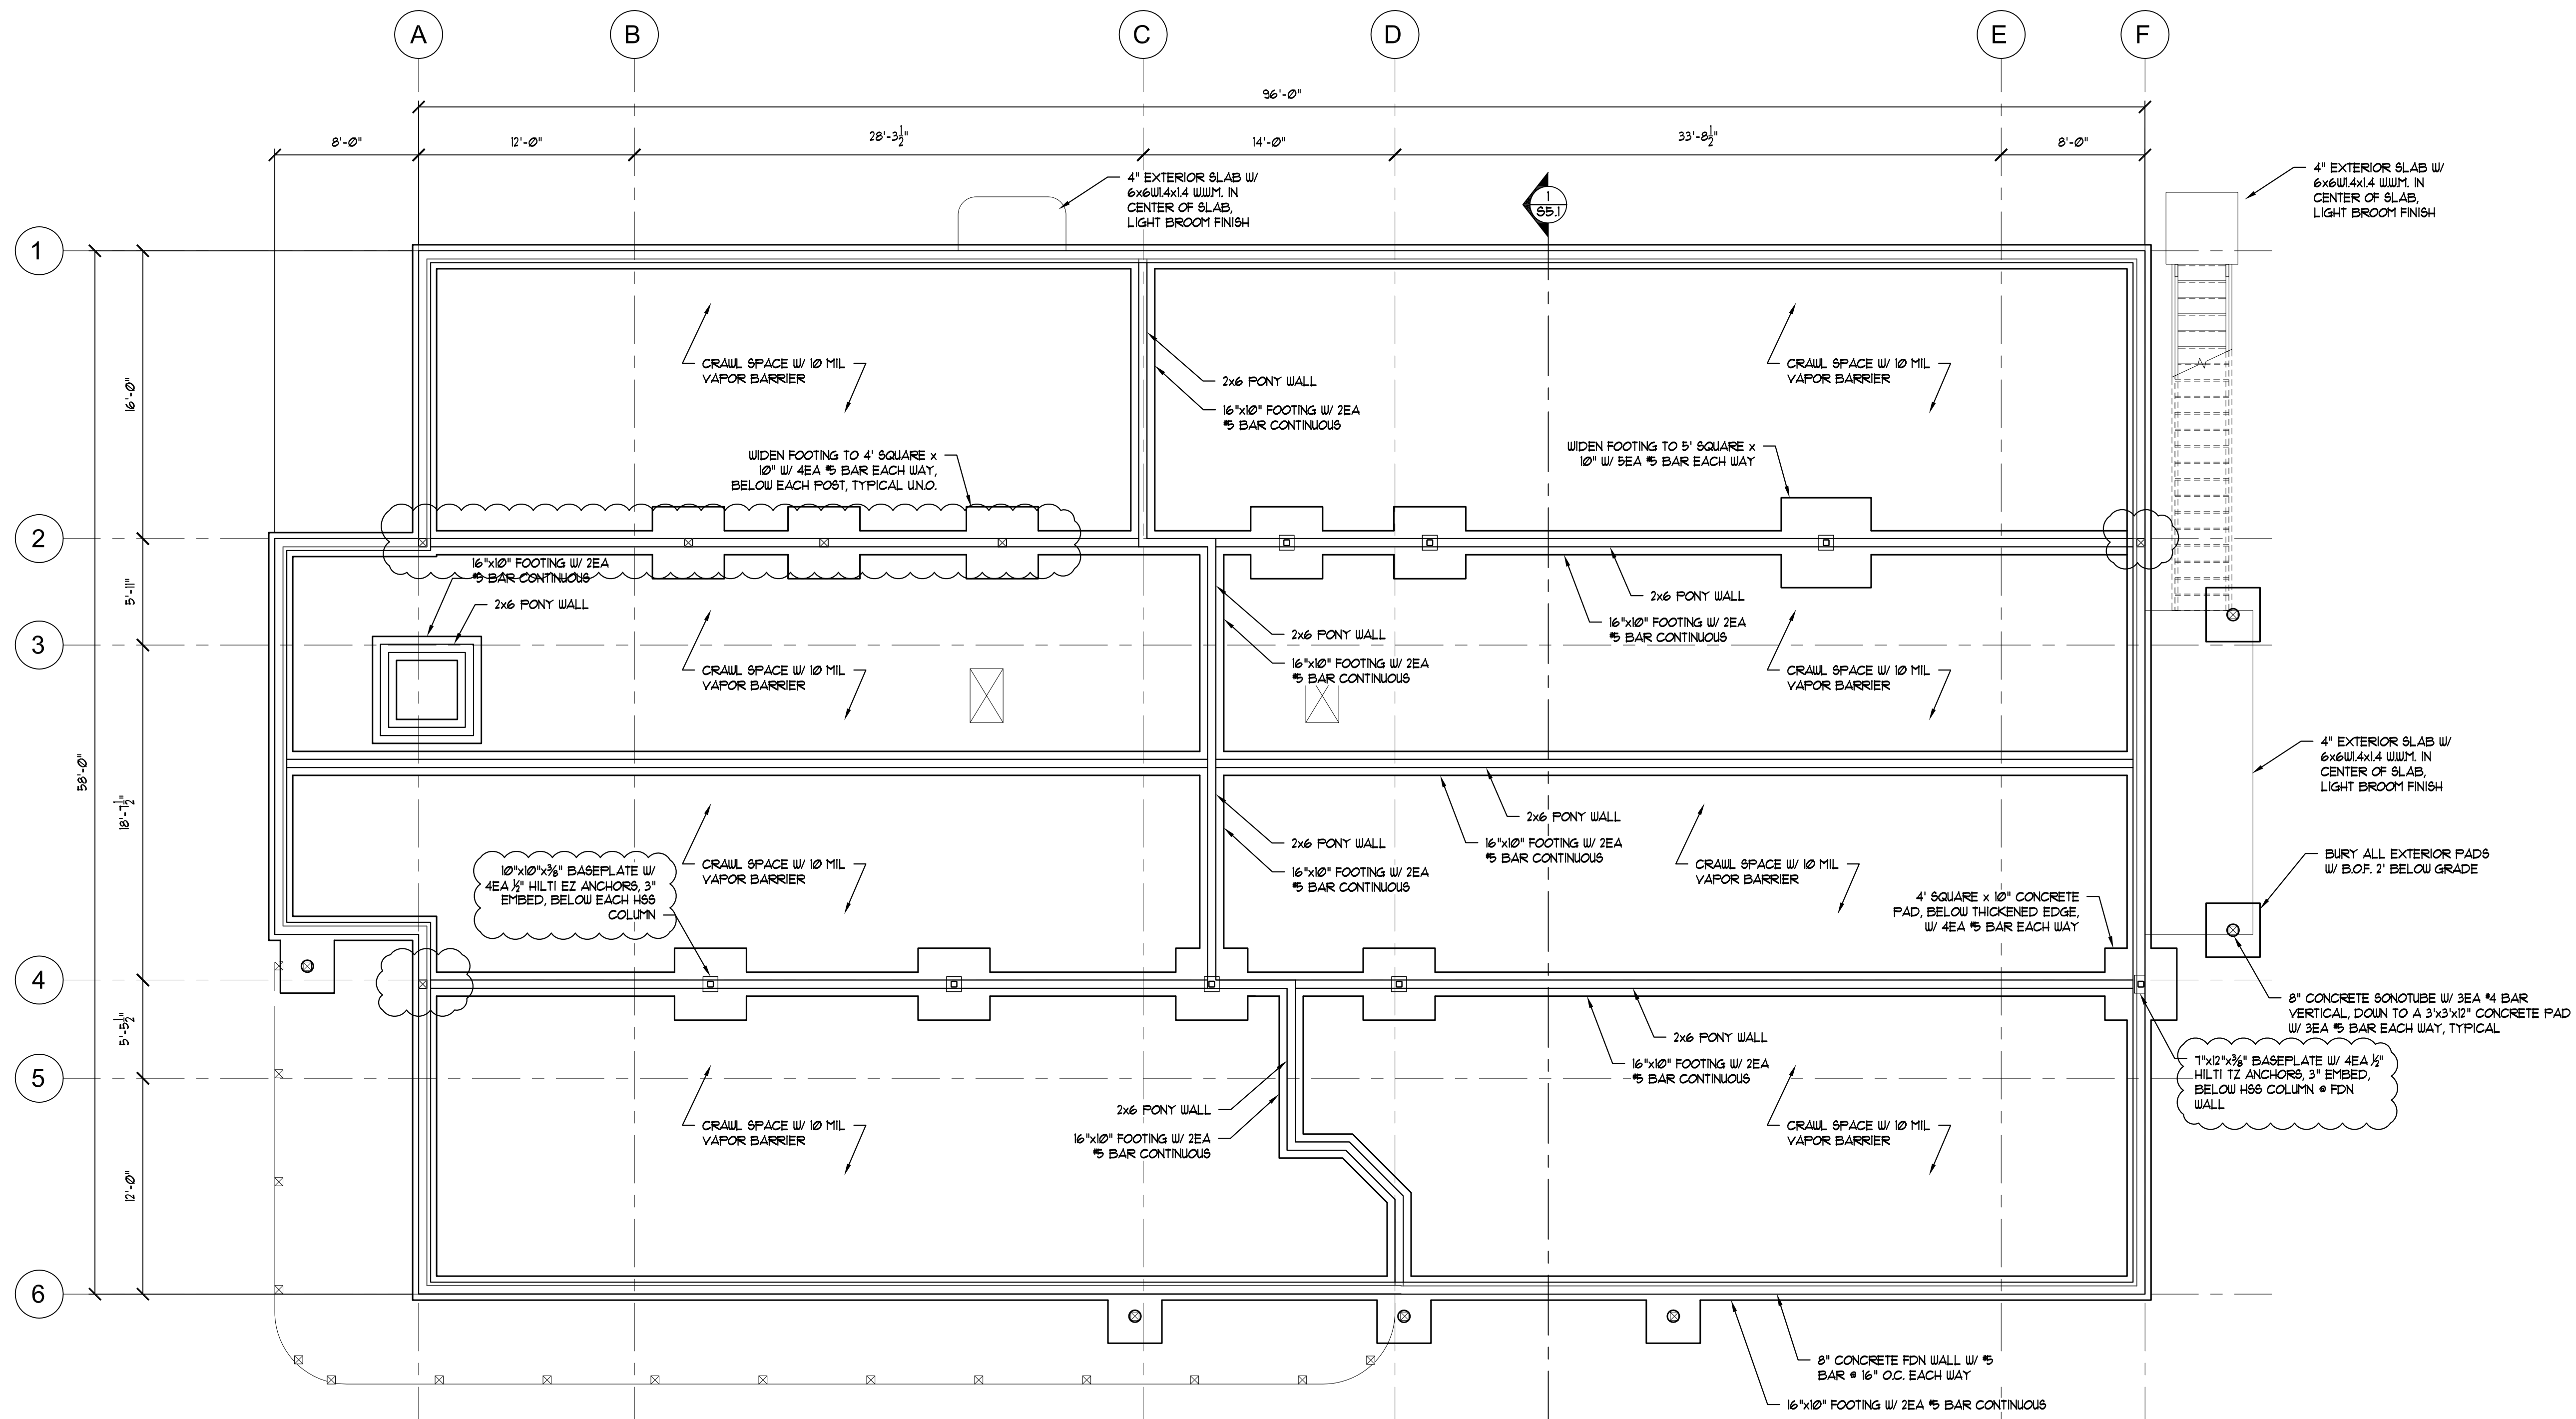

1 Foundation Plan
 S1.1 Scale: 3/8" = 1'-0"

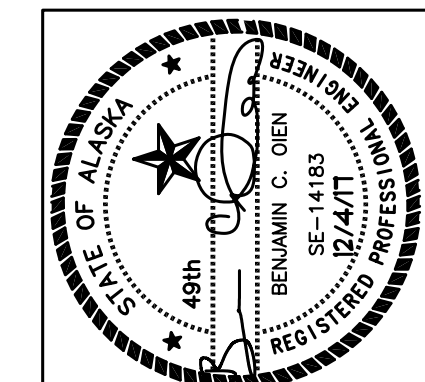

Oien Associates, Inc.
 Engineering Inspections
 Construction Management
 16322 Hanson Drive
 Eagle River, AK 99571
 Phone: (907) 634-0507
 Fax: (907) 634-0508
 email: bco@oien.net
 Corporate License AECC0349

Ouzinkie Office
Ouzinkie Native Corp
 Anchorage, Alaska

NO.	REVISION	DATE
1	FDN CHANGE	8/22/11
2	FLOOR PLAN CHANGE	10/31/11
3	LIFT	11/7/11
4	CLARIFICATION	11/1/12
5	CLARIFY SH	12/4/11

JOB NO. 63221
 DATE 10/31/11
 DRAWN RRJ
 REVIEWED BCO

SHEET TITLE:
 FOUNDATION PLAN

SHEET NO.
S1.1